

FHC ALUMINUM

THERMAL & NON-THERMAL ALUMINUM STOREFRONT FOR 1/4" & 1" GLAZING

GL-1 _____

GL-2 _____

PROJECT SPECIFICATIONS	
SYSTEM	FHC ALUMINUM STOREFRONT
MATERIAL FINISH	CLAD & NON-CLAD
GLASS SCHEDULE	GL1:

TABLE OF CONTENTS:		
SHEET	DWG	DESCRIPTION
1	COVER	COVER SHEET
2	2	FHC 100 SERIES (OFFSET) ELEVATIONS
2A	2A	FHC 200 SERIES (OFFSET) ELEVATIONS
2B	2B	FHC 200T SERIES (OFFSET) ELEVATIONS
2C	2C	FHC 100 SERIES (CENTER) ELEVATIONS
2D	2D	FHC 200 SERIES (CENTER) ELEVATIONS
3	3	CUT SECTIONS
4	4	CUT SECTIONS
5	5	CUT SECTIONS
6	6	CUT SECTIONS
7	7	CUT SECTIONS
8	8	CUT SECTIONS
9	9	CUT SECTIONS
10	10	CUT SECTIONS
11	11	CUT SECTIONS
12	12	CUT SECTIONS
13	13	CUT SECTIONS
14	14	CUT SECTIONS
15	15	CUT SECTIONS
15A	15A	CUT SECTIONS
15B	15B	CUT SECTIONS
15C	15C	CUT SECTIONS
15D	15D	CUT SECTIONS
15E	15E	CUT SECTIONS
16	16	CUT SECTIONS
17	17	CUT SECTIONS
18	18	CUT SECTIONS
19	19	CUT SECTIONS
20	20	CUT SECTIONS
21	21	CUT SECTIONS
21A	21A	CUT SECTIONS
21B	21B	CUT SECTIONS
21C	21C	CUT SECTIONS
22	22	CUT SECTIONS
23	23	CUT SECTIONS
24	24	CUT SECTIONS
24A	24A	CUT SECTIONS
25	25	CUT SECTIONS
26	26	CUT SECTIONS



Architect:

Phone:
Fax:
Contact:

Job Name:

Phone:
Fax:
Contact:

Customer:

Phone:
Fax:
Contact:

DRAWN BY

DATE

REV#

DATE

1 2 3 4 5 6 7 8 9 10 11 12 13 14 15 16 17 18 19 20 21 22 23 24 25 26

Drawn By: MH

Checked By:


Date: 03.03.23

Scale: AS NOTED

Project #: 010003

Sheet No.


1

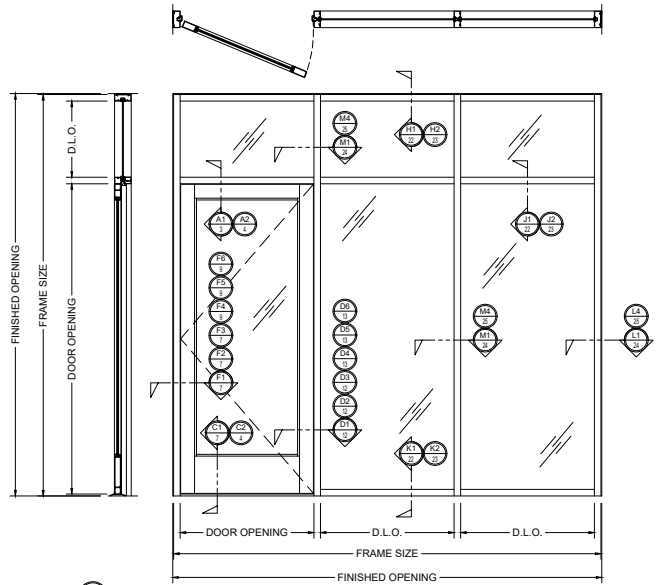

1A FHC 100 SERIES OFFSET-HUNG ELEVATION

ARCH REF: NONE


SCALE: 3/4"=1'-0"

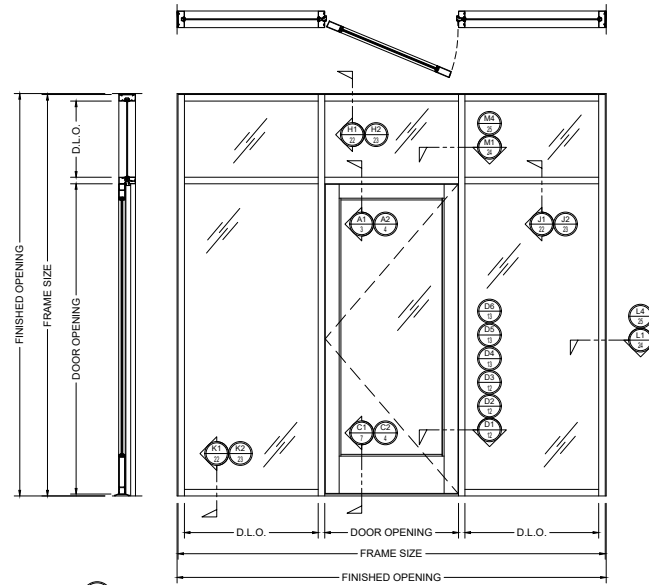

2A FHC 100 SERIES OFFSET-HUNG ELEVATION

ARCH REF: NONE


SCALE: 3/4"=1'-0"

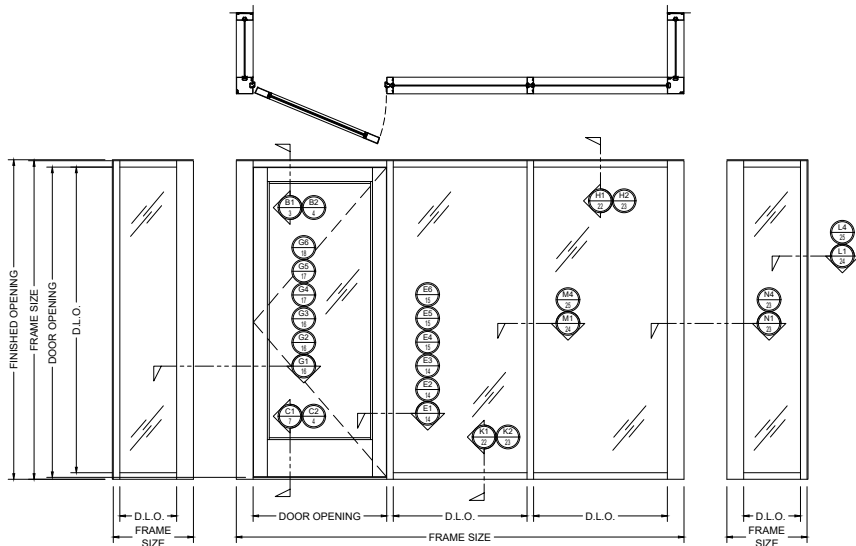

3A FHC 100 SERIES OFFSET-HUNG ELEVATION

ARCH REF: NONE

SCALE: 3/4"=1'-0"

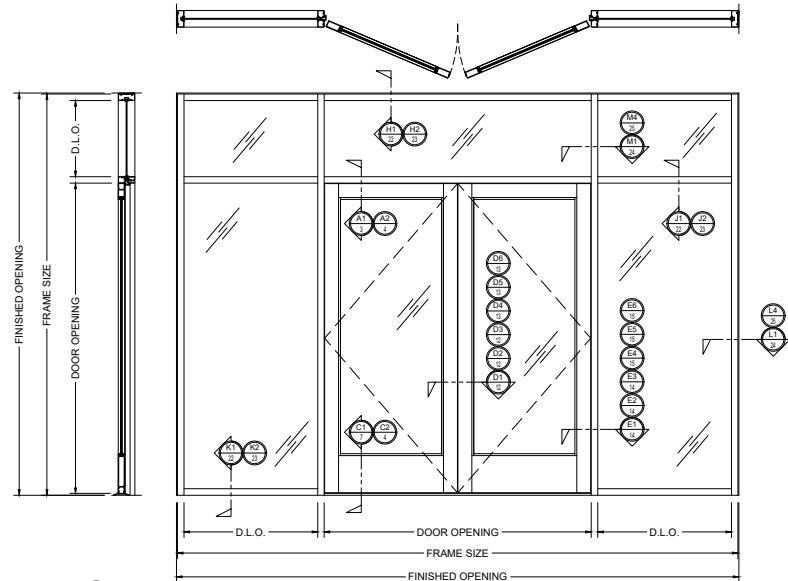

4A FHC 100 SERIES OFFSET-HUNG ELEVATION

ARCH REF: NONE

SCALE: 3/4"=1'-0"

Architect:

Phone:

Fax:

Contact:

Job Name:

Phone:

Fax:

Contact:

Customer:

Phone:

Fax:

Contact:

Drawn By:


Checked By:

Date:

Scale:

Project #:


Sheet No.

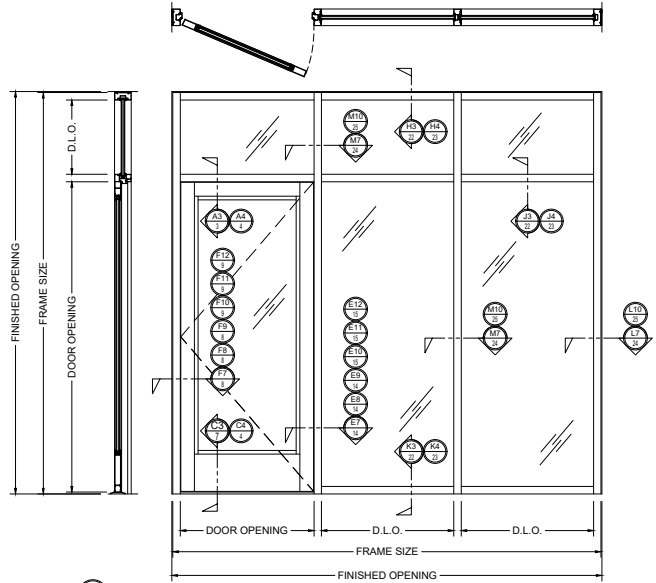

1B) FHC 200 SERIES OFFSET-HUNG ELEVATION

ARCH REF: NONE


SCALE: 3/4"=1'-0"

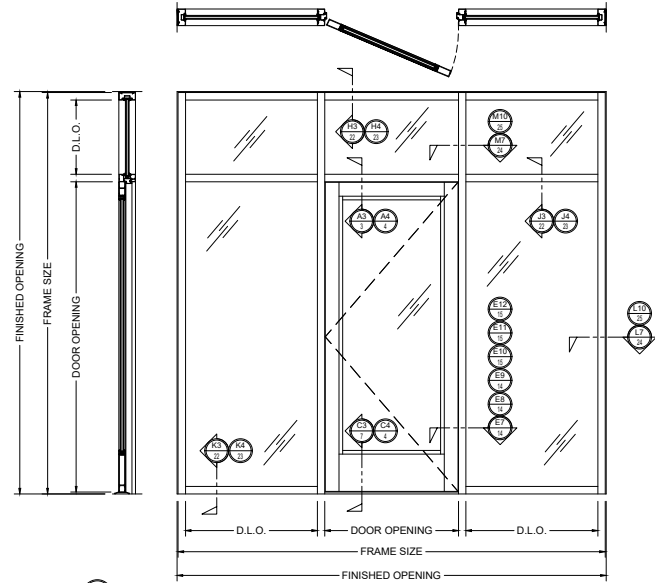

2B) FHC 200 SERIES OFFSET-HUNG ELEVATION

ARCH REF: NONE


SCALE: 3/4"=1'-0"

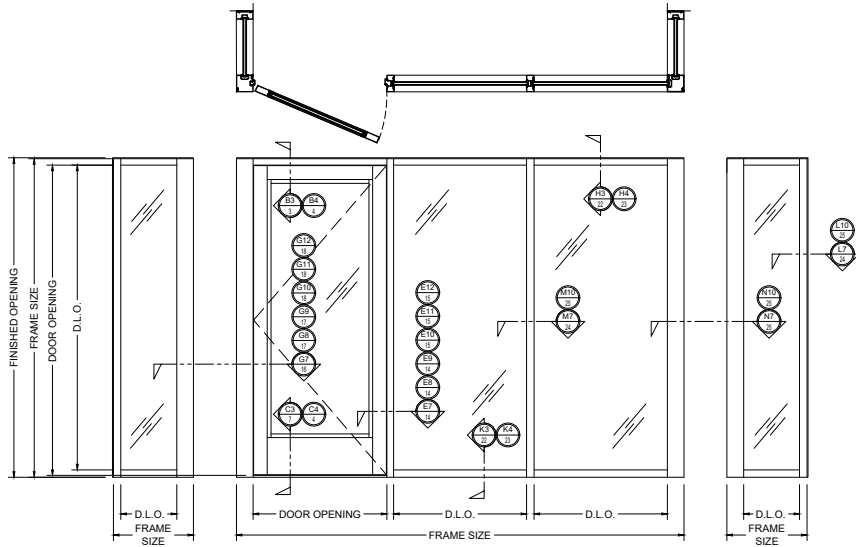

3B) FHC 200 SERIES OFFSET-HUNG ELEVATION

ARCH REF: NONE

SCALE: 3/4"=1'-0"

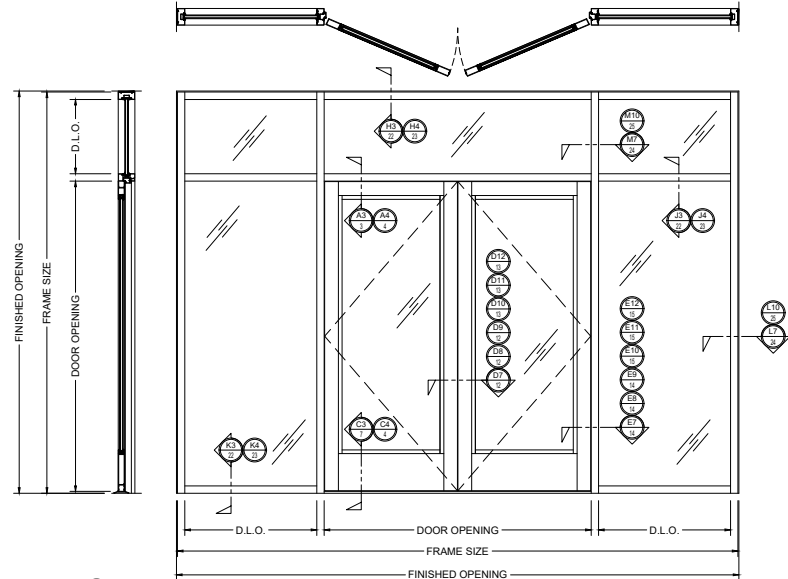

4B) FHC 200 SERIES OFFSET-HUNG ELEVATION

ARCH REF: NONE

SCALE: 3/4"=1'-0"

Architect: _____
Phone: _____
Fax: _____
Contact: _____

Job Name: _____
Phone: _____
Fax: _____
Contact: _____

Customer: _____
Phone: _____
Fax: _____
Contact: _____

REV#	DATE	DRAWN BY	CHECKED BY
1			
2			
3			
4			
5			
6			
7			
8			
9			
10			

Drawn By: MH
Checked By: _____
Date: 03.03.23
Scale: AS NOTED
Project #: 010003

Sheet No.



ARCH REF: NONE

SCALE: 3/4"=1'-0"



ARCH REF: NONE

SCALE: 3/4"=1'-0"




ARCH REF: NONE

SCALE: 3/4"=1'-0"



ARCH REF: NONE


SCALE: 3/4"=1'-0"

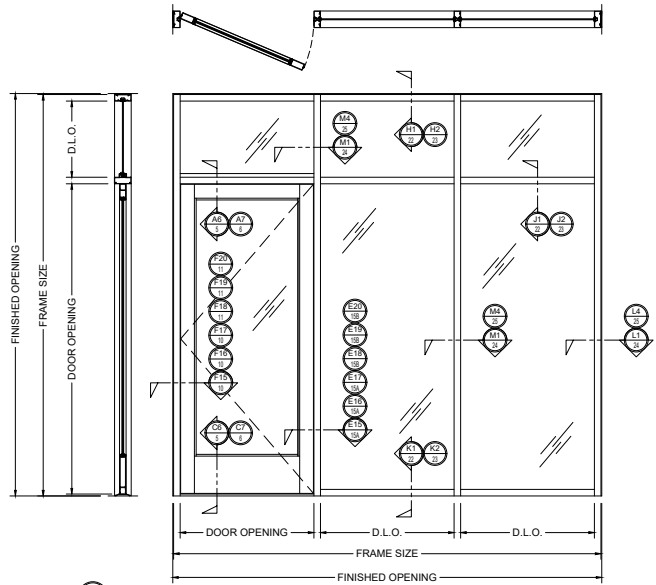

1D FHC 100 SERIES CENTER-HUNG ELEVATION

ARCH REF: NONE


SCALE: 3/4"=1'-0"

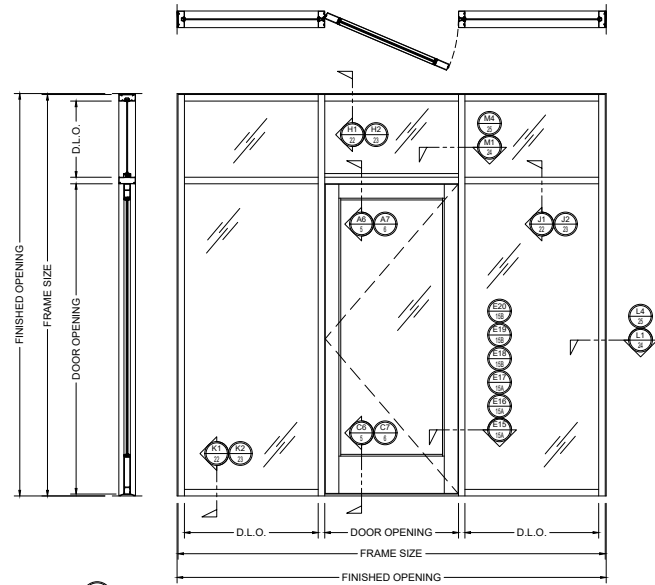

2D FHC 100 SERIES CENTER-HUNG ELEVATION

ARCH REF: NONE


SCALE: 3/4"=1'-0"

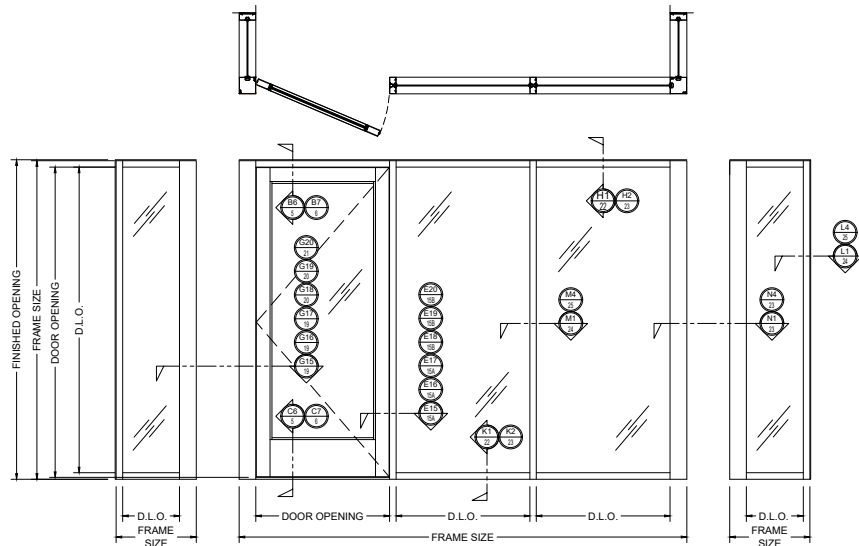

3D FHC 100 SERIES CENTER-HUNG ELEVATION

ARCH REF: NONE

SCALE: 3/4"=1'-0"

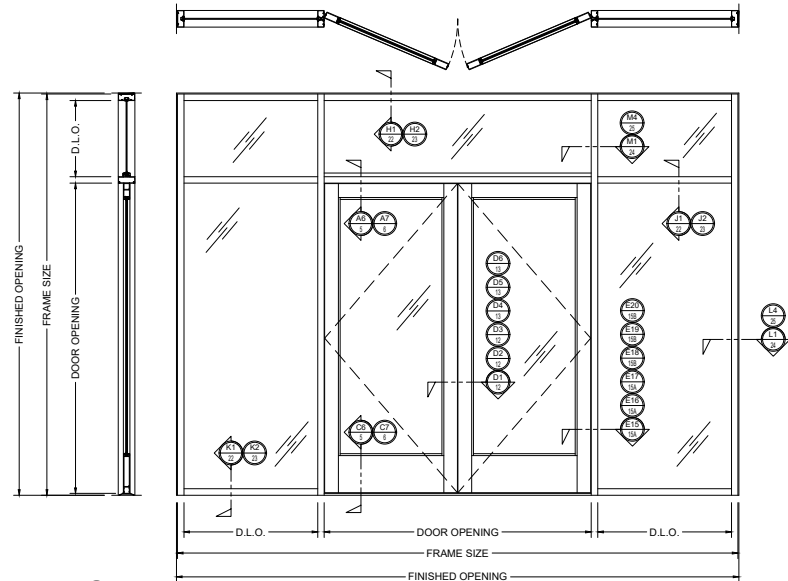

4D FHC 100 SERIES CENTER-HUNG ELEVATION

ARCH REF: NONE

SCALE: 3/4"=1'-0"

Architect:

Job Name:

Customer:

Drawn By:

Checked By:


Date:

Scale:

Project #:

Sheet No.


2C

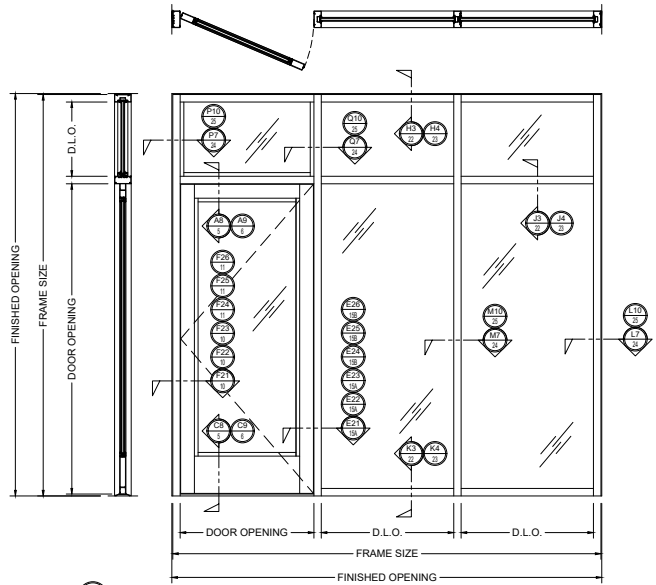

1E FHC 200 SERIES CENTER-HUNG ELEVATION

ARCH REF: NONE


SCALE: 3/4"=1'-0"

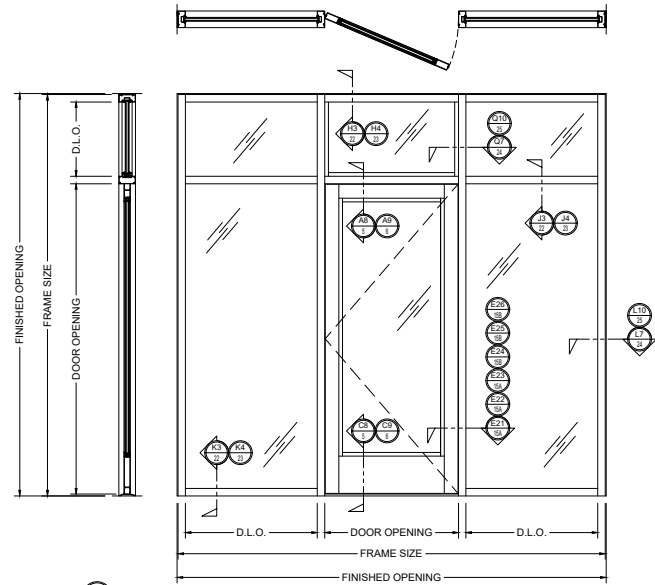

2E FHC 200 SERIES CENTER-HUNG ELEVATION

ARCH REF: NONE


SCALE: 3/4"=1'-0"

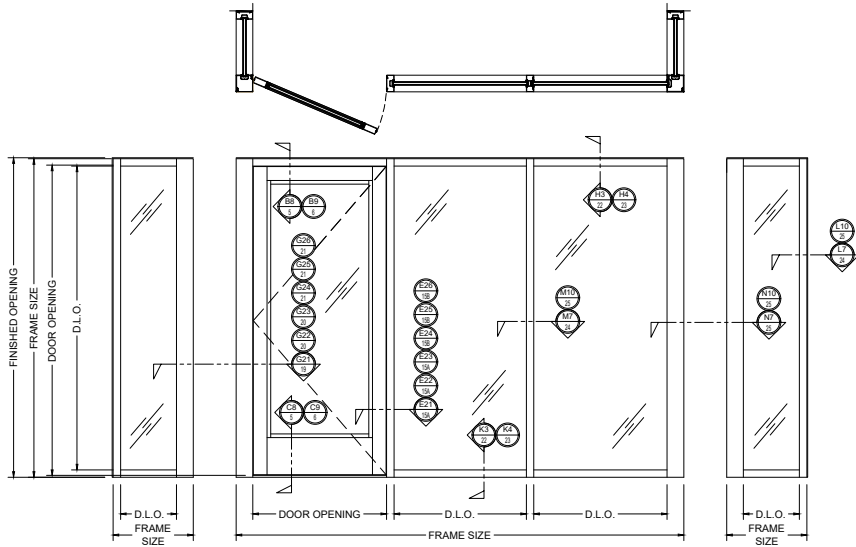

3E FHC 200 SERIES CENTER-HUNG ELEVATION

ARCH REF: NONE

SCALE: 3/4"=1'-0"

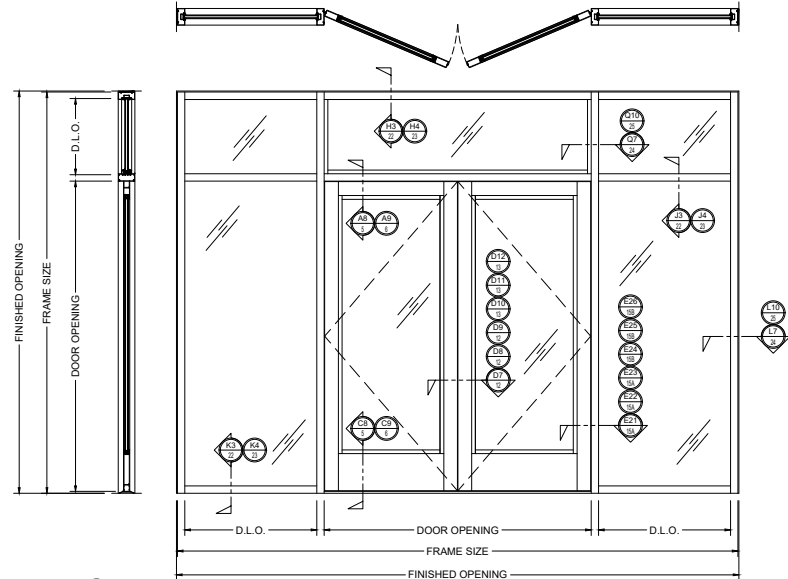

4E FHC 200 SERIES CENTER-HUNG ELEVATION

ARCH REF: NONE

SCALE: 3/4"=1'-0"

Architect:

Phone:

Fax:

Contact:

Job Name:

Phone:

Fax:

Contact:

Customer:

Phone:

Fax:

Contact:

Drawn By:


Checked By:

Date:

Scale:

Project #:


Sheet No.

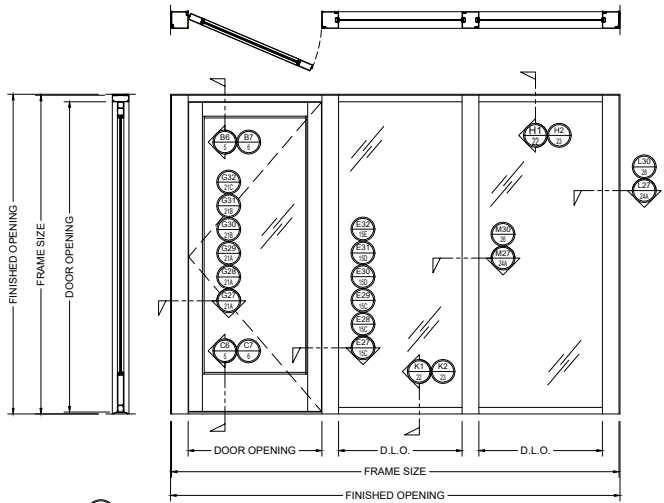

5D FHC 100 SERIES CENTER-HUNG ELEVATION

ARCH REF: NONE

SCALE: 3/4"=1'-0"

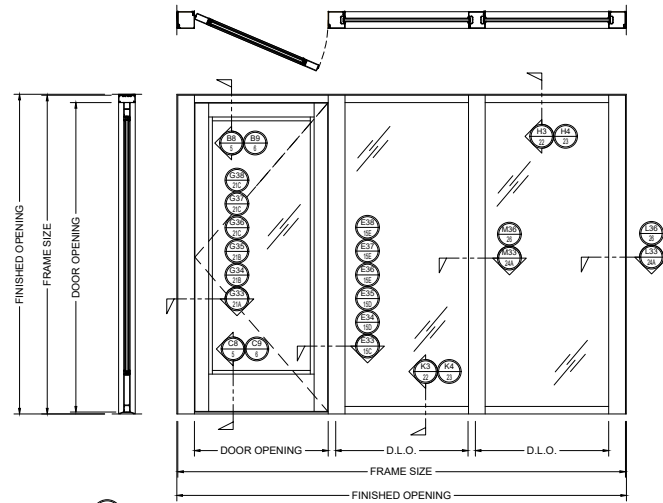

5E FHC 200 SERIES CENTER-HUNG ELEVATION

ARCH REF: NONE

SCALE: 3/4"=1'-0"

Architect:

Job Name:

Customer:

Drawn By:

Checked By:

Date:

Scale:

Project #:

Sheet No.

2E

Phone:

Fax:

Contact:

Phone:

Fax:

Contact:

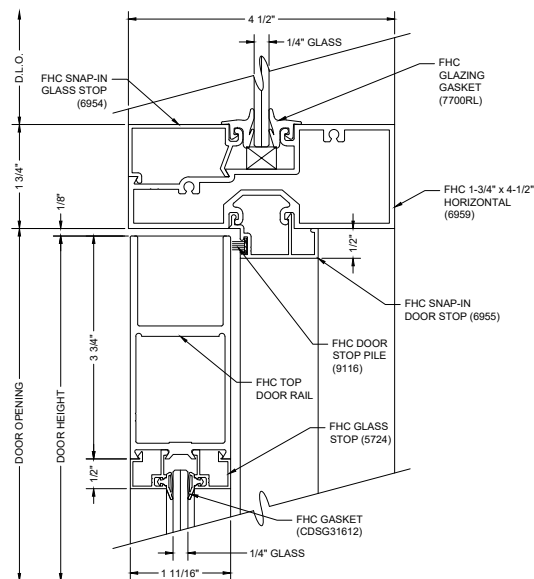

A1 DOOR & TRANSOM HEADER

FHC 100 SERIES ALUM STOREFRONT (NON-CLAD)


SCALE: FULL

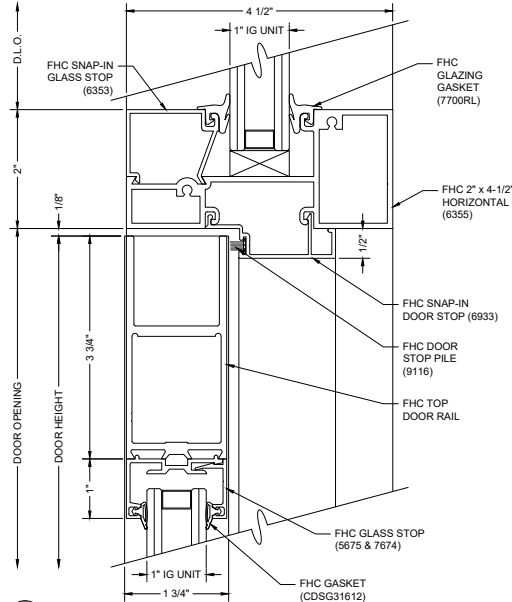

A3 DOOR & TRANSOM HEADER

FHC 200 SERIES ALUM STOREFRONT (NON-CLAD)


SCALE: FULL

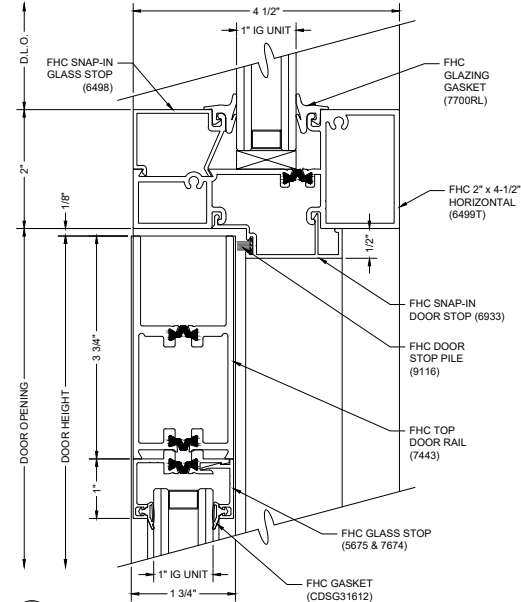

A5 DOOR & TRANSOM HEADER

FHC 200T SERIES ALUM STOREFRONT (NON-CLAD)


SCALE: FULL

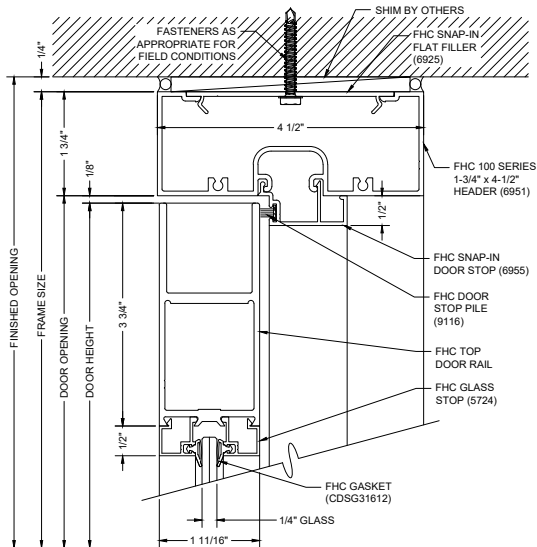

B1 DOOR HEADER

FHC 100 SERIES ALUM STOREFRONT (NON-CLAD)


SCALE: FULL

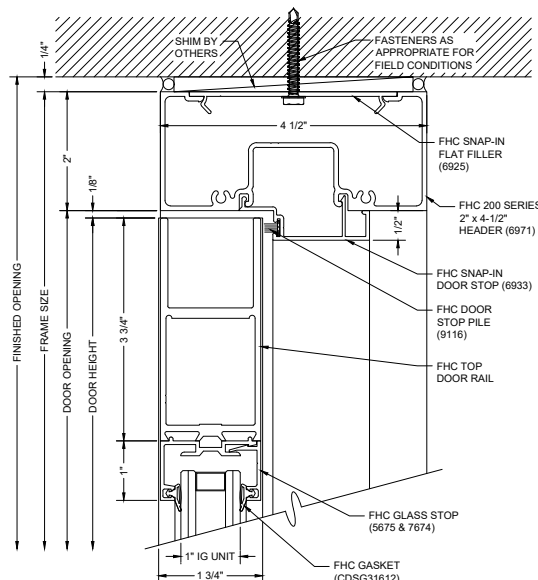

B3 DOOR HEADER

FHC 200 SERIES ALUM STOREFRONT (NON-CLAD)

SCALE: FULL

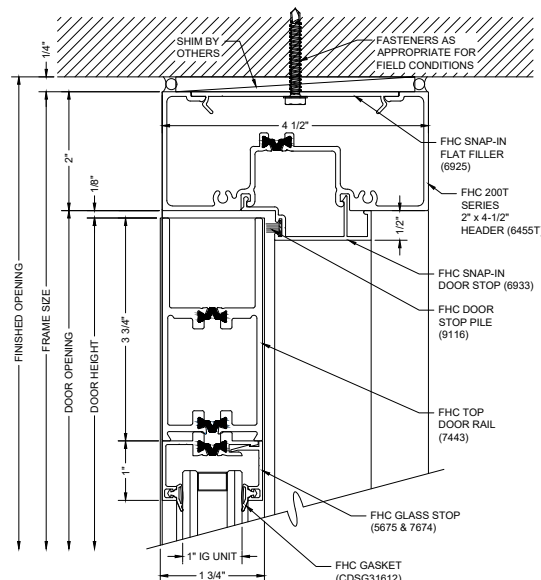

B5 DOOR HEADER


FHC 200T SERIES ALUM STOREFRONT (NON-CLAD)

SCALE: FULL

REV	DATE	DESCRIPTION


Drawn By: MH
Checked By:
Date: 03.03.23
Scale: AS NOTED
Project #: 010003

Sheet No.

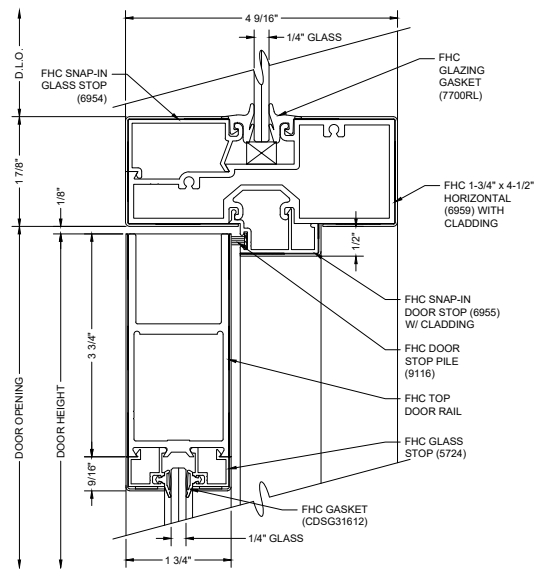


A2 DOOR & TRANSOM HEADER

FHC 100 SERIES ALUM STOREFRONT (CLAD) SCALE: FULL

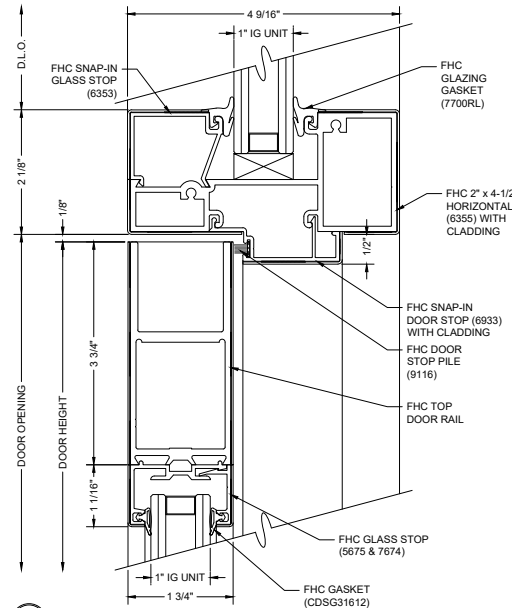


A4 DOOR & TRANSOM HEADER

FHC 200 SERIES ALUM STOREFRONT (CLAD) SCALE: FULL

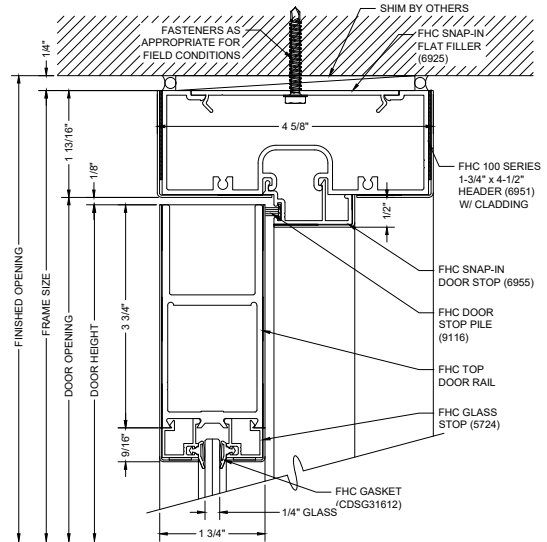


B2 DOOR HEADER

FHC 100 SERIES ALUM STOREFRONT (CLAD) SCALE: FULL

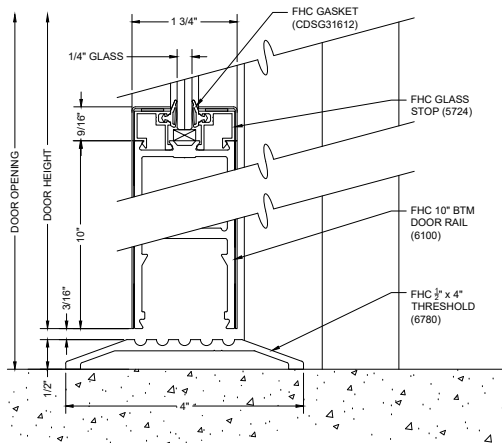


C2 BOTTOM OF DOOR

FHC 100 SERIES ALUM STOREFRONT (CLAD) SCALE: FULL

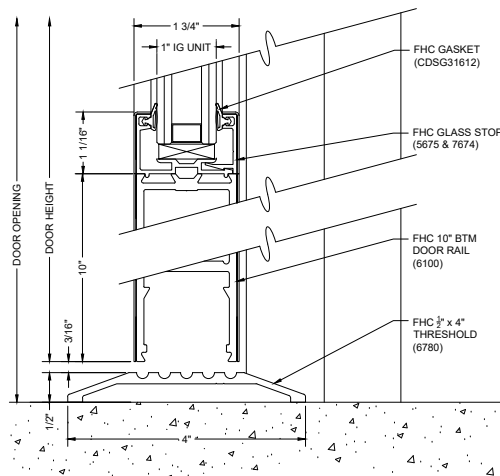

C4 BOTTOM OF DOOR

FHC 200 SERIES ALUM STOREFRONT (CLAD) SCALE: FULL

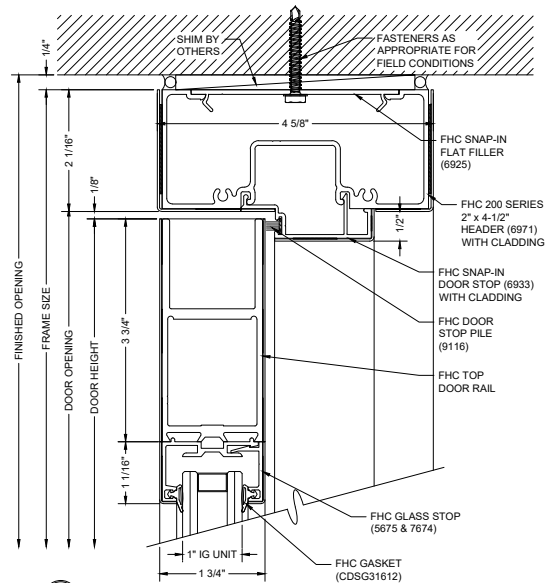

B4 DOOR HEADER

FHC 200 SERIES ALUM STOREFRONT (CLAD) SCALE: FULL

Architect:

Job Name:

Customer:

Drawn By: MH


Checked By:

Date: 03.03.23

Scale: AS NOTED

Project #: 010003


Sheet No.

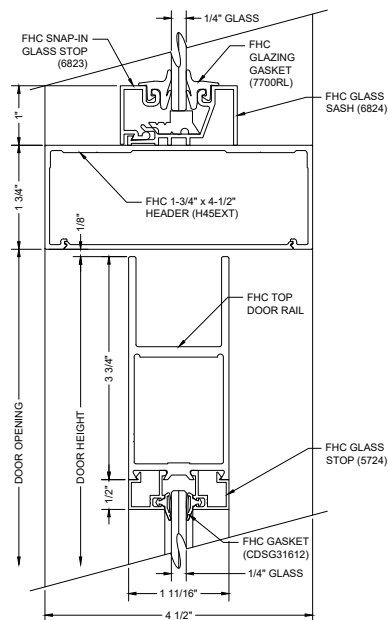

A6 DOOR & TRANSOM HEADER

FHC 100 SERIES ALUM STOREFRONT (NON-CLAD)


SCALE: FULL

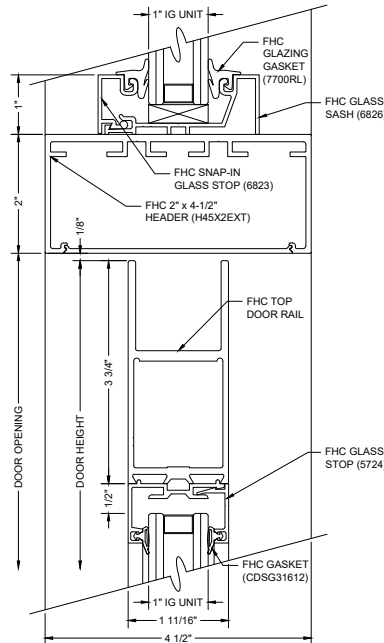

A8 DOOR & TRANSOM HEADER

FHC 200 SERIES ALUM STOREFRONT (NON-CLAD)


SCALE: FULL

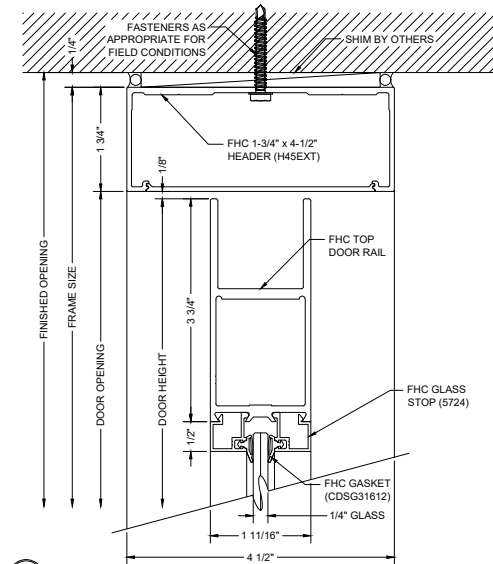

B6 DOOR HEADER

FHC 100 SERIES ALUM STOREFRONT (NON-CLAD)


SCALE: FULL

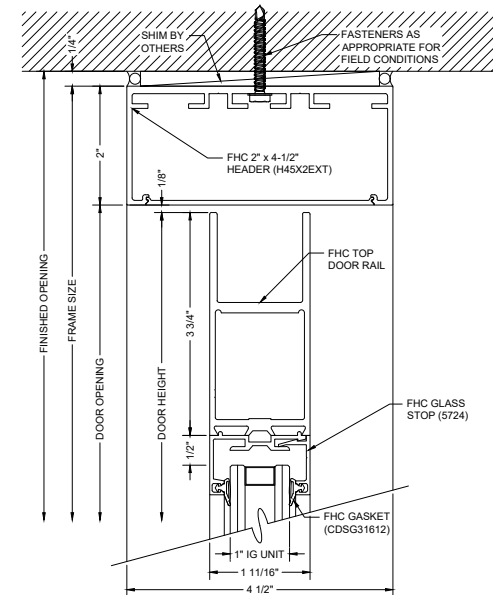

B8 DOOR HEADER

FHC 200 SERIES ALUM STOREFRONT (NON-CLAD)


SCALE: FULL

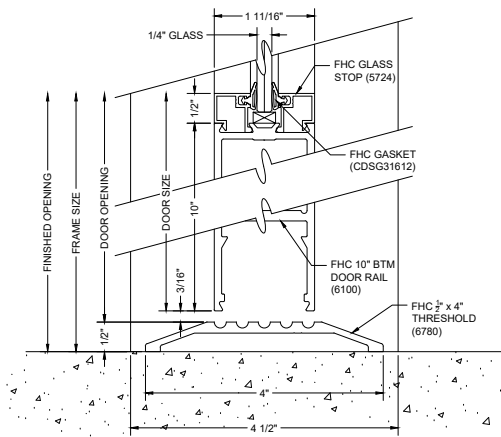

C6 BOTTOM OF DOOR

FHC 100 SERIES ALUM STOREFRONT (NON-CLAD)

SCALE: FULL

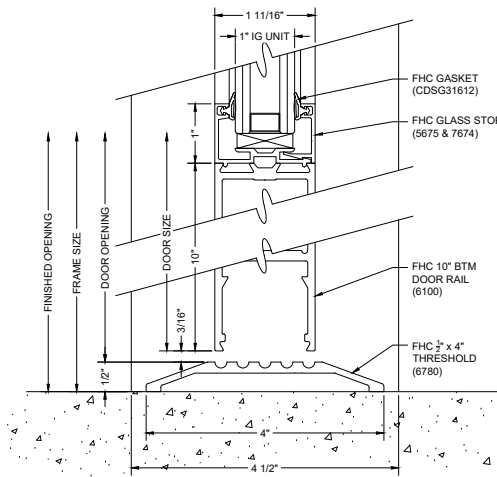

C8 BOTTOM OF DOOR

FHC 200 SERIES ALUM STOREFRONT (NON-CLAD)

SCALE: FULL

Architect:

Job Name:

Customer:

Drawn By:

Checked By:


Date:

Scale:

Project #:

Sheet No.


5

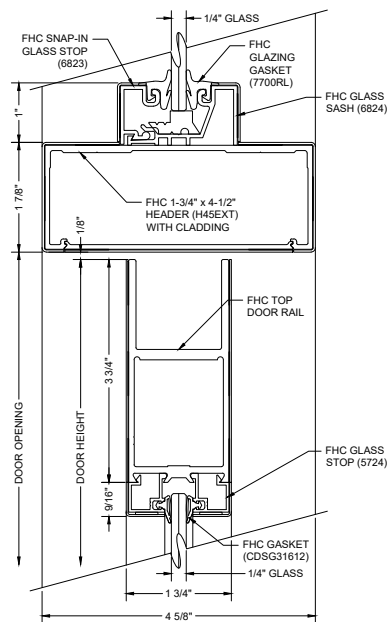

A7 DOOR & TRANSOM HEADER

FHC 100 SERIES ALUM STOREFRONT (CLAD)


SCALE: FULL

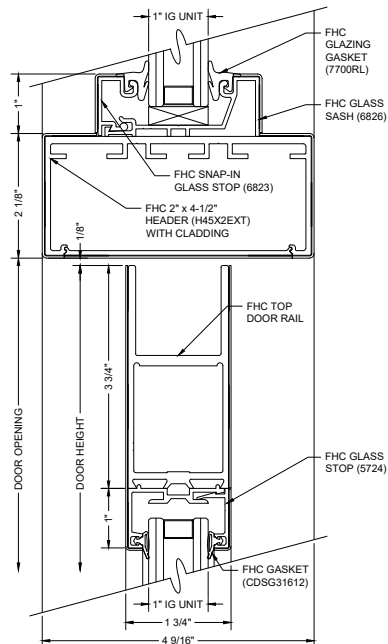

A9 DOOR & TRANSOM HEADER

FHC 200 SERIES ALUM STOREFRONT (CLAD)


SCALE: FULL

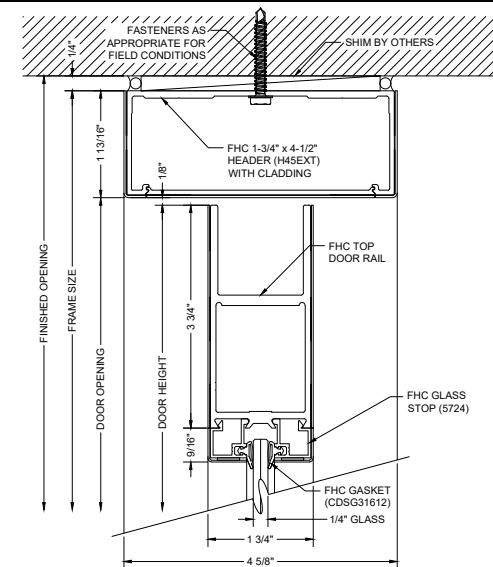

B7 DOOR HEADER

FHC 100 SERIES ALUM STOREFRONT (CLAD)


SCALE: FULL

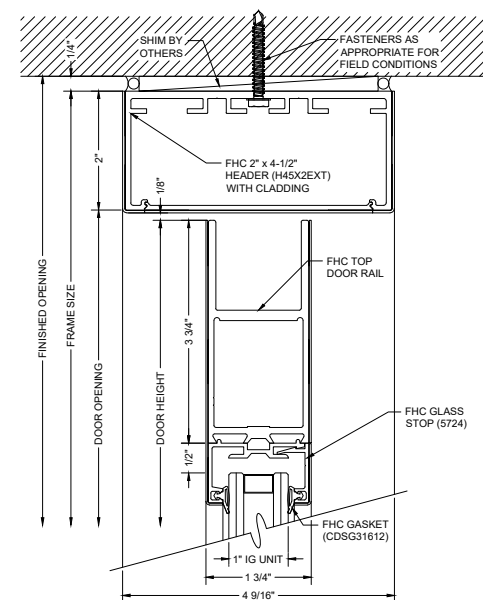

B9 DOOR HEADER

FHC 200 SERIES ALUM STOREFRONT (CLAD)


SCALE: FULL

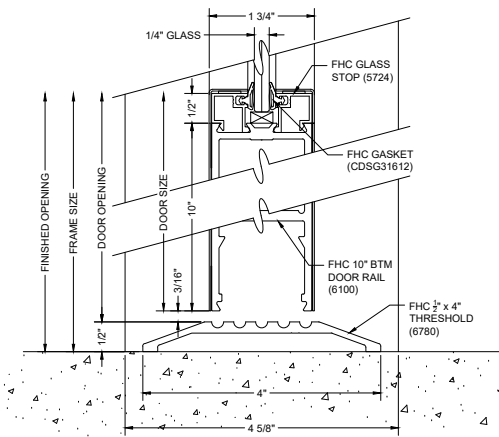

C7 BOTTOM OF DOOR

FHC 100 SERIES ALUM STOREFRONT (CLAD)

SCALE: FULL

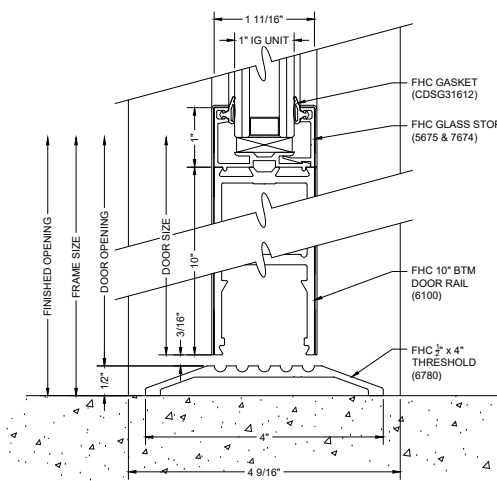

C9 BOTTOM OF DOOR

FHC 200 SERIES ALUM STOREFRONT (CLAD)

SCALE: FULL

Architect:

Job Name:

Customer:

Drawn By:

Checked By:


Date:

Scale:

Project #:

Sheet No.


6

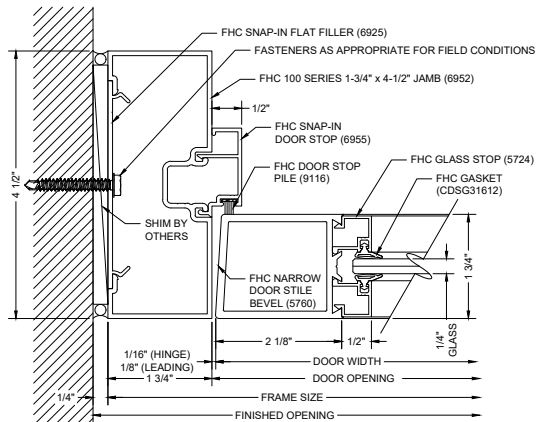

F1 DOOR JAMB @ WALL

FHC 100 SERIES ALUM STOREFRONT (NON-CLAD)


SCALE: FULL

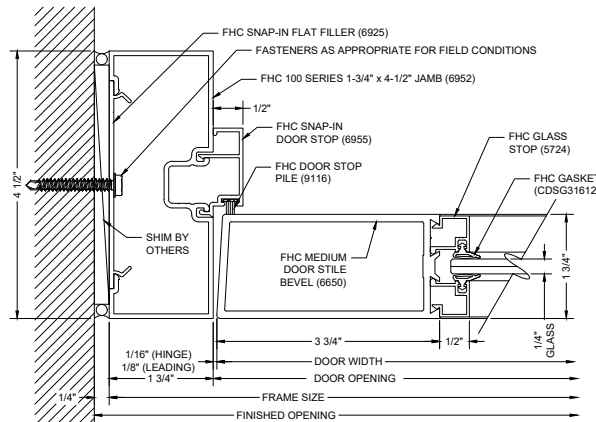

F2 DOOR JAMB @ WALL

FHC 100 SERIES ALUM STOREFRONT (NON-CLAD)


SCALE: FULL

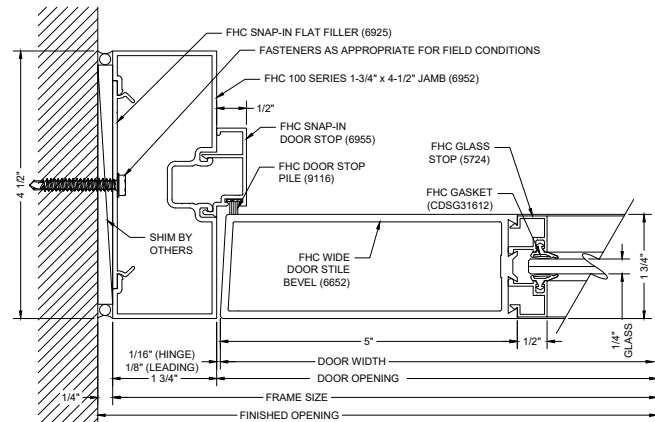

F3 DOOR JAMB @ WALL

FHC 100 SERIES ALUM STOREFRONT (NON-CLAD)


SCALE: FULL

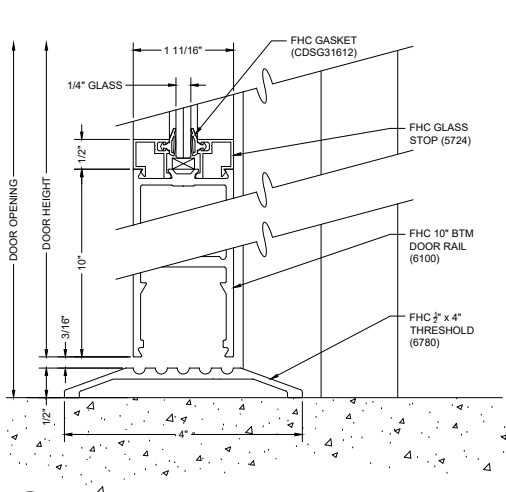

C1 BOTTOM OF DOOR

FHC 100 SERIES ALUM STOREFRONT (NON-CLAD)


SCALE: FULL

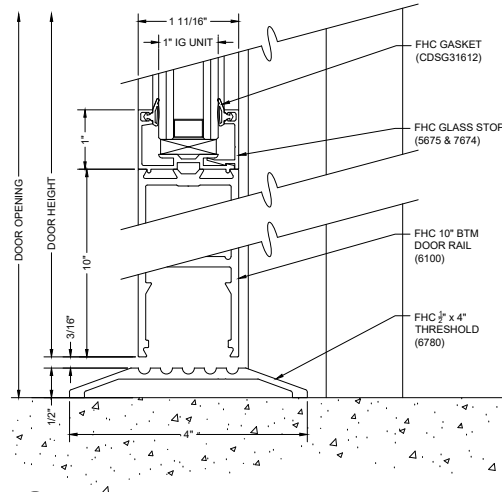

C3 BOTTOM OF DOOR

FHC 200 SERIES ALUM STOREFRONT (NON-CLAD)

SCALE: FULL

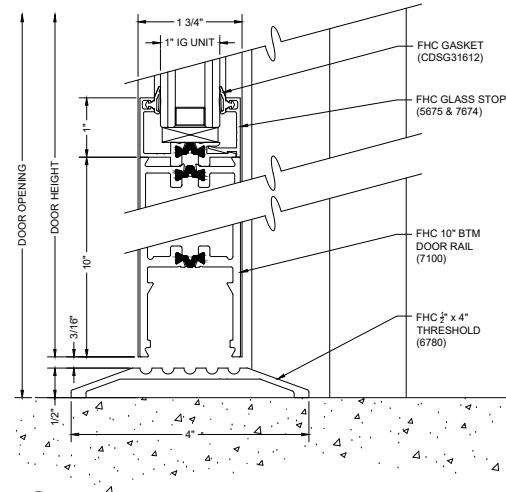

C5 BOTTOM OF DOOR

FHC 200 SERIES ALUM STOREFRONT (NON-CLAD)

SCALE: FULL

Architect:

Job Name:

Customer:

Drawn By:

Checked By:


Date:

Scale:

Project #:

Sheet No.


7

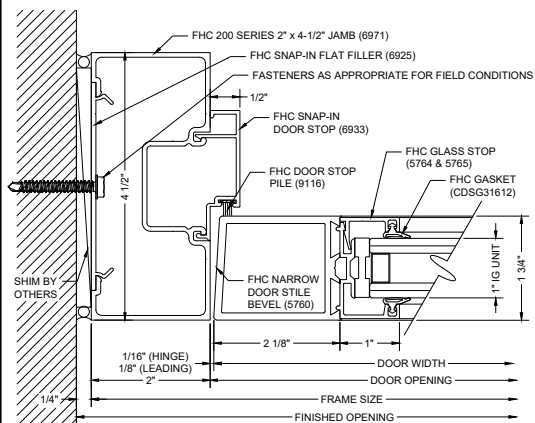

F7 DOOR JAMB @ WALL

FHC 200 SERIES ALUM STOREFRONT (NON-CLAD)


SCALE: FULL

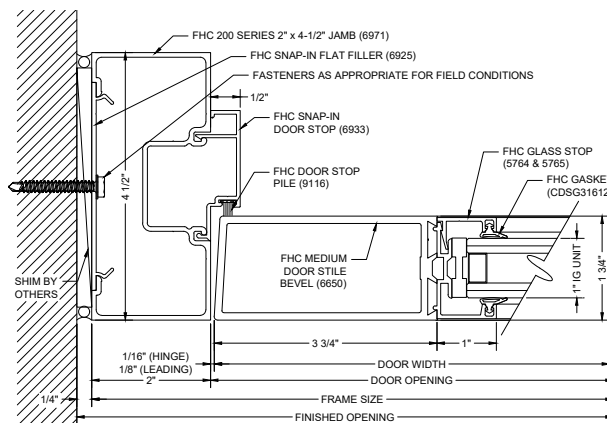

F8 DOOR JAMB @ WALL

FHC 200 SERIES ALUM STOREFRONT (NON-CLAD)


SCALE: FULL

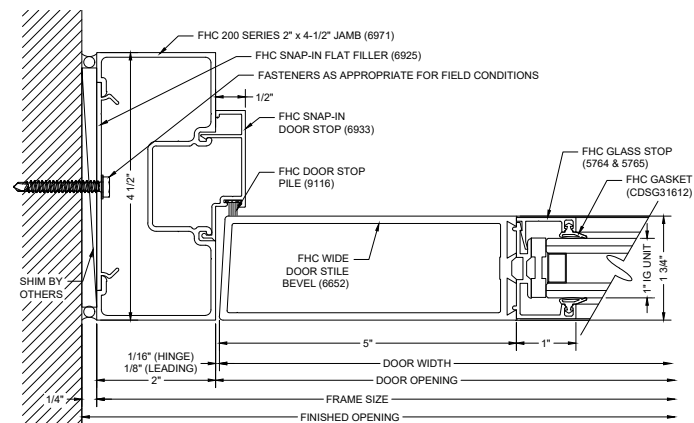

F9 DOOR JAMB @ WALL

FHC 200 SERIES ALUM STOREFRONT (NON-CLAD)


SCALE: FULL

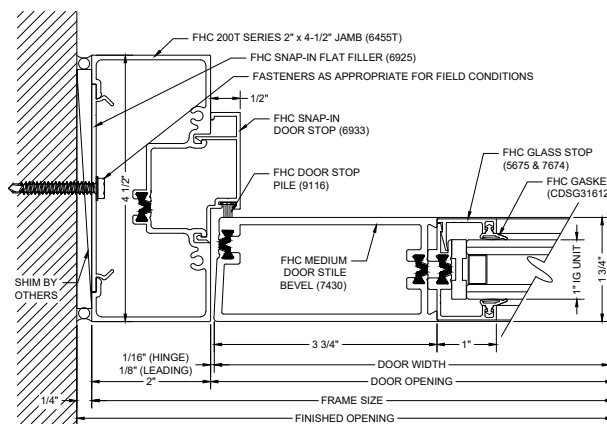

F13 DOOR JAMB @ WALL

FHC 200T SERIES ALUM STOREFRONT (NON-CLAD)

SCALE: FULL

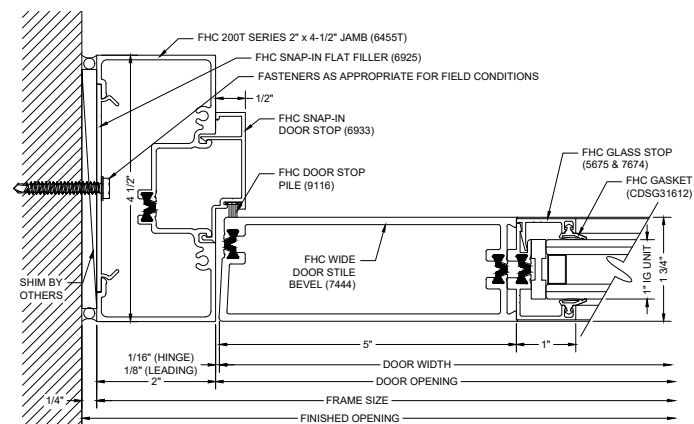

F14 DOOR JAMB @ WALL

FHC 200T SERIES ALUM STOREFRONT (NON-CLAD)

SCALE: FULL

Architect:

Phone:

Fax:

Contact:

Job Name:

Phone:

Fax:

Contact:

Customer:

Phone:

Fax:

Contact:

Drawn By:

Checked By:


Date:

Scale:

Project #:

Sheet No.


8

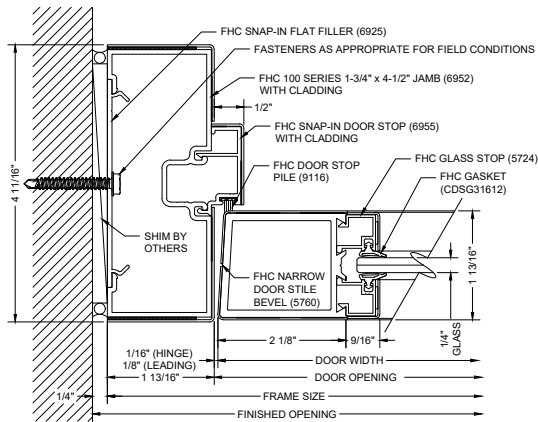

F4 DOOR JAMB @ WALL

FHC 100 SERIES ALUM STOREFRONT (CLAD)


SCALE: FULL

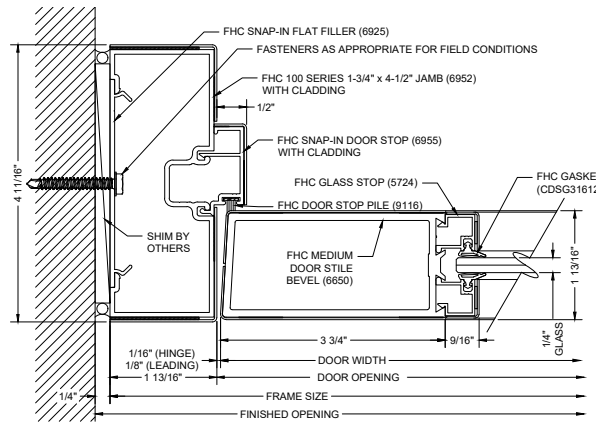

F5 DOOR JAMB @ WALL

FHC 100 SERIES ALUM STOREFRONT (CLAD)


SCALE: FULL

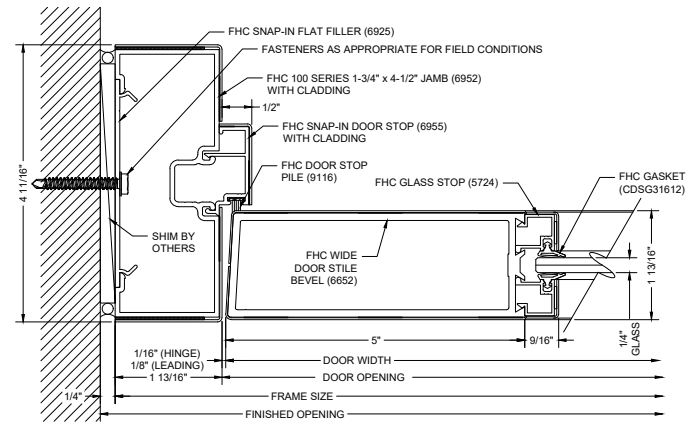

F6 DOOR JAMB @ WALL

FHC 100 SERIES ALUM STOREFRONT (CLAD)


SCALE: FULL

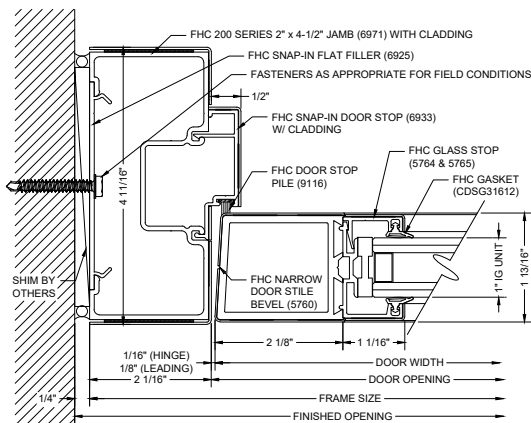

F10 DOOR JAMB @ WALL

FHC 200 SERIES ALUM STOREFRONT (CLAD)


SCALE: FULL

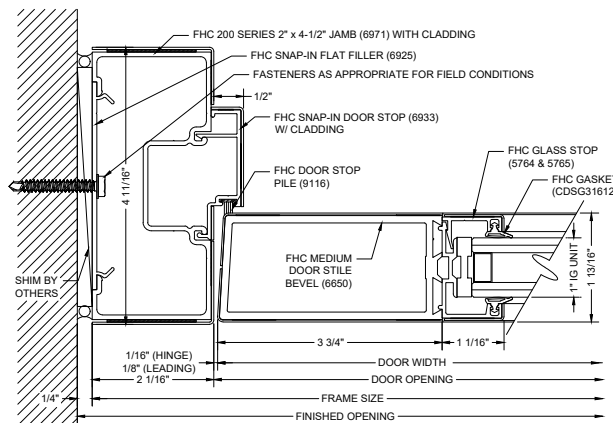

F11 DOOR JAMB @ WALL

FHC 200 SERIES ALUM STOREFRONT (CLAD)

SCALE: FULL

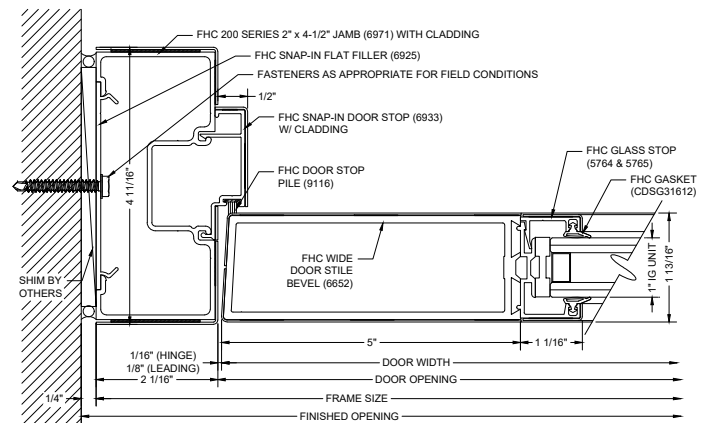

F12 DOOR JAMB @ WALL

FHC 200 SERIES ALUM STOREFRONT (CLAD)

SCALE: FULL

Architect:

Job Name:

Customer:

Drawn By:

Checked By:

Date:

Scale:

Project #:

Sheet No.

Phone:

Fax:

Contact:

Phone:

Fax:

Contact:

Phone:

Fax:

Contact:

Drawn By:


Checked By:

Date:

Scale:

Project #:


Sheet No.

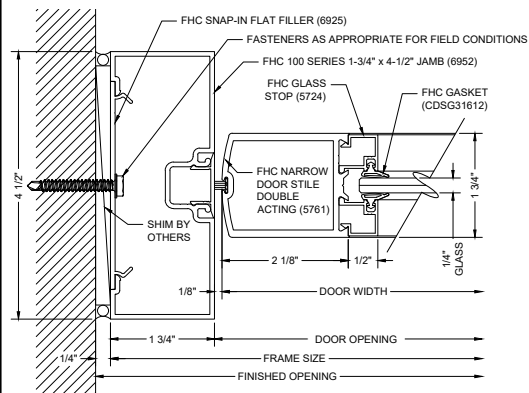

F15 DOOR JAMB @ WALL

FHC 100 SERIES ALUM STOREFRONT (NON-CLAD)


SCALE: FULL

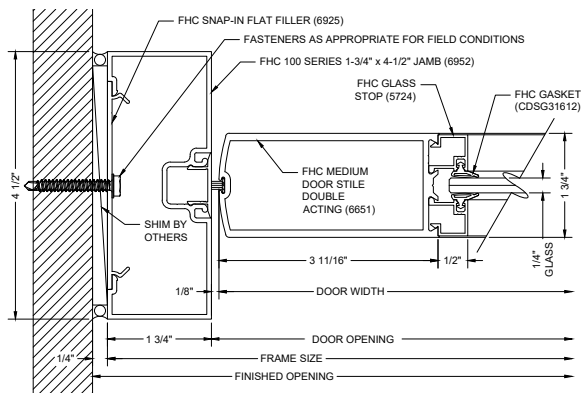

F16 DOOR JAMB @ WALL

FHC 100 SERIES ALUM STOREFRONT (NON-CLAD)


SCALE: FULL

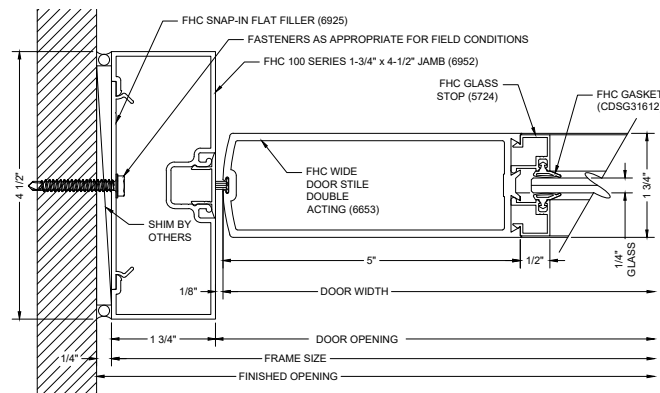

F17 DOOR JAMB @ WALL

FHC 100 SERIES ALUM STOREFRONT (NON-CLAD)


SCALE: FULL

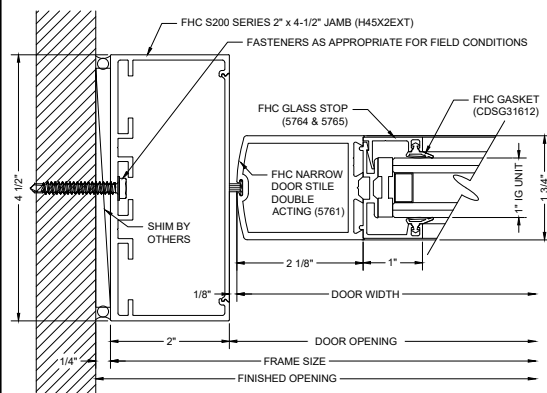

F21 DOOR JAMB @ WALL

FHC 200 SERIES ALUM STOREFRONT (NON-CLAD)


SCALE: FULL

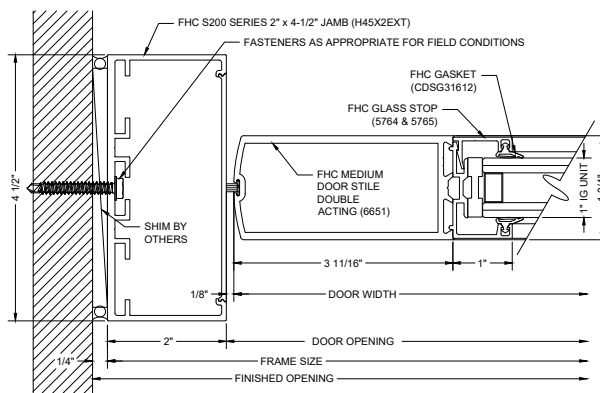

F22 DOOR JAMB @ WALL

FHC 200 SERIES ALUM STOREFRONT (NON-CLAD)

SCALE: FULL

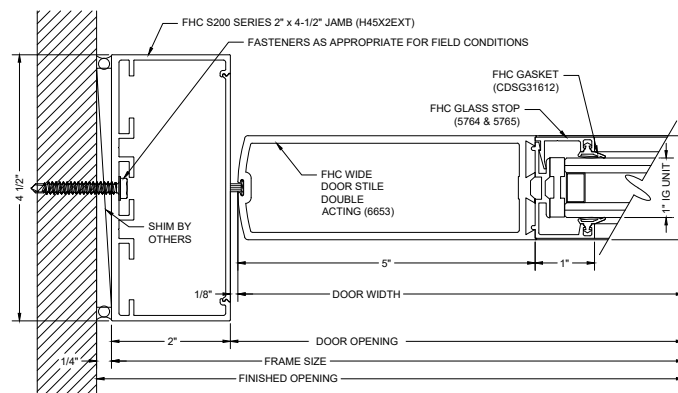

F23 DOOR JAMB @ WALL

FHC 200 SERIES ALUM STOREFRONT (NON-CLAD)

SCALE: FULL

Architect:

Job Name:

Customer:

Drawn By: MH

Checked By:


Date: 03.03.23

Scale: AS NOTED

Project #: 010003

Sheet No.


10

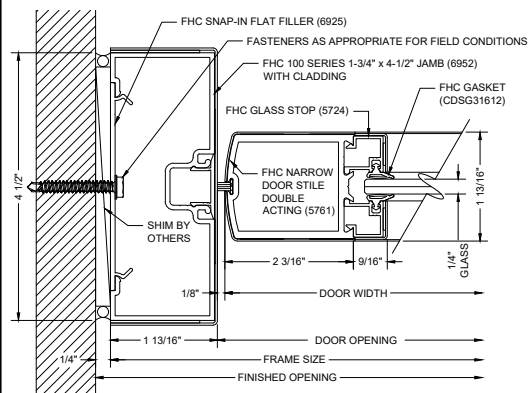

F18 DOOR JAMB @ WALL

FHC 100 SERIES ALUM STOREFRONT (CLAD)


SCALE: FULL

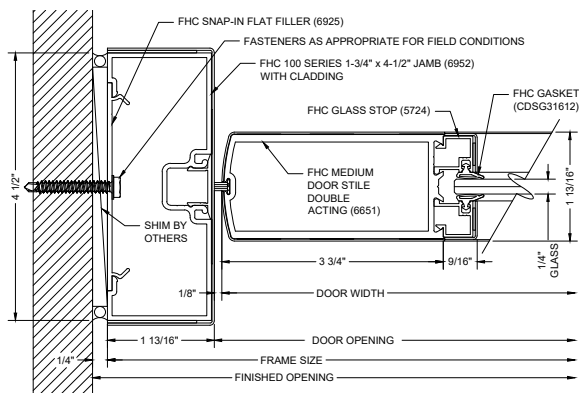

F19 DOOR JAMB @ WALL

FHC 100 SERIES ALUM STOREFRONT (CLAD)


SCALE: FULL

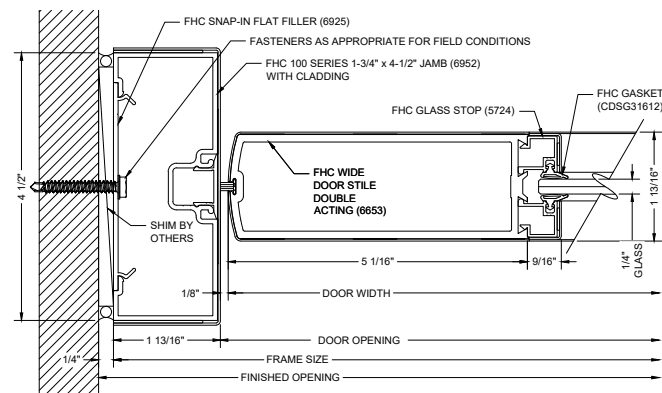

F20 DOOR JAMB @ WALL

FHC 100 SERIES ALUM STOREFRONT (CLAD)


SCALE: FULL

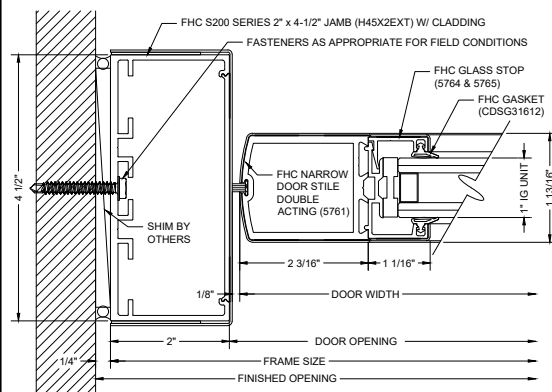

F24 DOOR JAMB @ WALL

FHC 200 SERIES ALUM STOREFRONT (CLAD)


SCALE: FULL

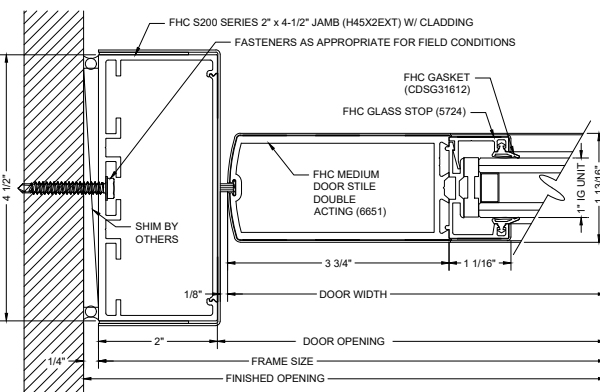

F25 DOOR JAMB @ WALL

FHC 200 SERIES ALUM STOREFRONT (CLAD)

SCALE: FULL

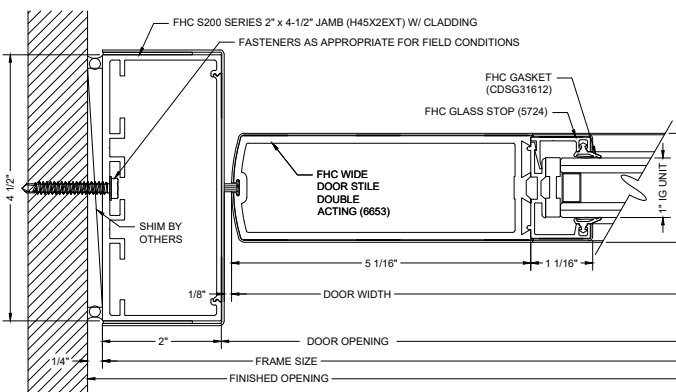

F26 DOOR JAMB @ WALL

FHC 200 SERIES ALUM STOREFRONT (CLAD)

SCALE: FULL

Architect:

Phone:

Fax:

Contact:

Job Name:

Phone:

Fax:

Contact:

Customer:

Phone:

Fax:

Contact:

Drawn By:

Checked By:

Date:

Scale:

Project #:

Sheet No.

Drawn By: MH


Checked By:

Date: 03.03.23

Scale: AS NOTED

Project #: 010003


Sheet No.

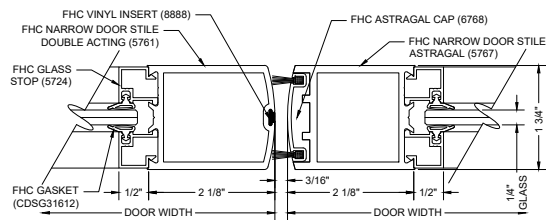

D1 NARROW MEETING STILES

FHC 100 SERIES ALUM STOREFRONT (NON-CLAD)


SCALE: FULL

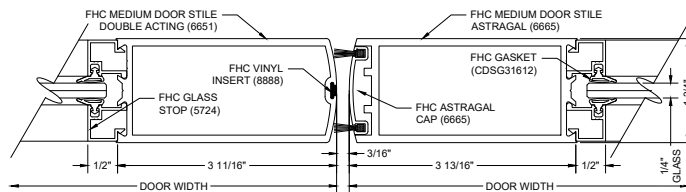

D2 MEDIUM MEETING STILES

FHC 100 SERIES ALUM STOREFRONT (NON-CLAD)


SCALE: FULL

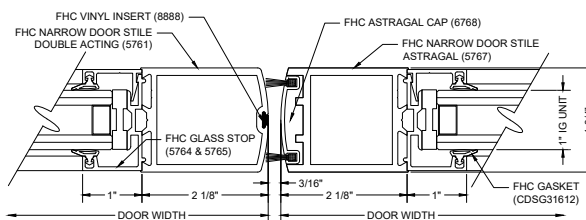

D7 NARROW MEETING STILES

FHC 200 SERIES ALUM STOREFRONT (NON-CLAD)


SCALE: FULL

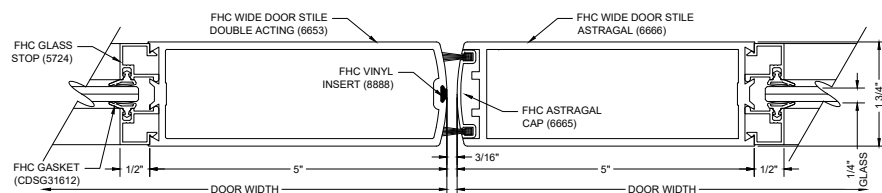

D3 WIDE MEETING STILES

FHC 100 SERIES ALUM STOREFRONT (NON-CLAD)


SCALE: FULL

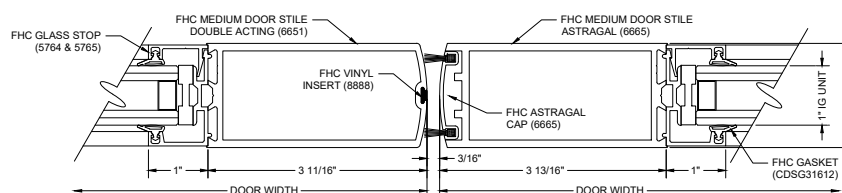

D8 MEDIUM MEETING STILES

FHC 200 SERIES ALUM STOREFRONT (NON-CLAD)


SCALE: FULL

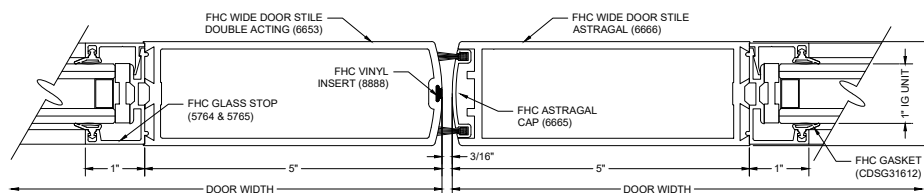

D9 WIDE MEETING STILES

FHC 200 SERIES ALUM STOREFRONT (NON-CLAD)


SCALE: FULL

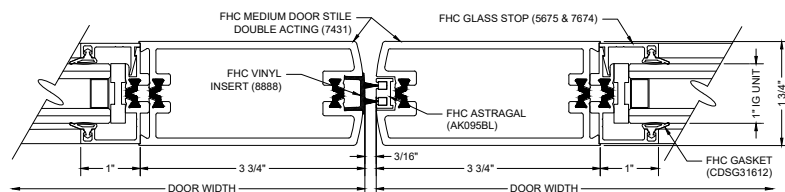

D13 MEDIUM MEETING STILES

FHC 200T SERIES ALUM STOREFRONT (NON-CLAD)

SCALE: FULL

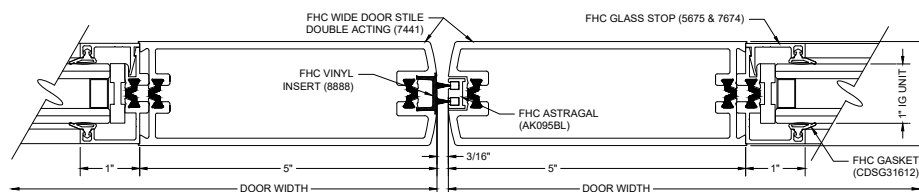

D14 WIDE MEETING STILES

FHC 200T SERIES ALUM STOREFRONT (NON-CLAD)

SCALE: FULL

Architect:

Job Name:

Customer:

Drawn By:

Rev#

Checked By:

Date:

Scale:

Project #:

Phone:

Phone:

Phone:

Phone:

Phone:

Phone:

Phone:

Phone:

Phone:

Fax:

Fax:

Fax:

Fax:

Fax:

Fax:

Fax:

Fax:

Fax:

Contact:

Contact:

Contact:

Contact:

Contact:

Contact:


Contact:

Contact:

Contact:

Sheet No.


12

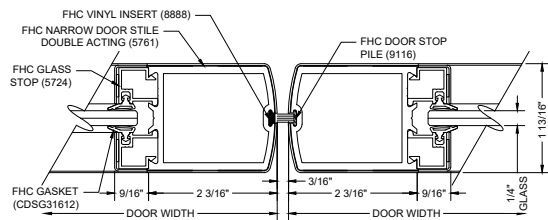

D4 NARROW MEETING STILES

FHC 100 SERIES ALUM STOREFRONT (CLAD)


SCALE: FULL

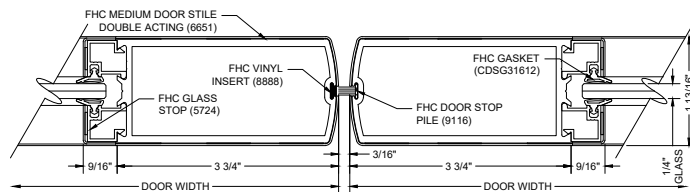

D5 MEDIUM MEETING STILES

FHC 100 SERIES ALUM STOREFRONT (CLAD)


SCALE: FULL

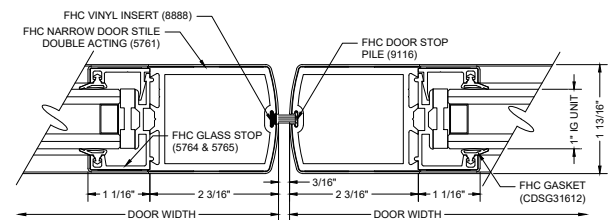

D10 NARROW MEETING STILES

FHC 200 SERIES ALUM STOREFRONT (CLAD)


SCALE: FULL

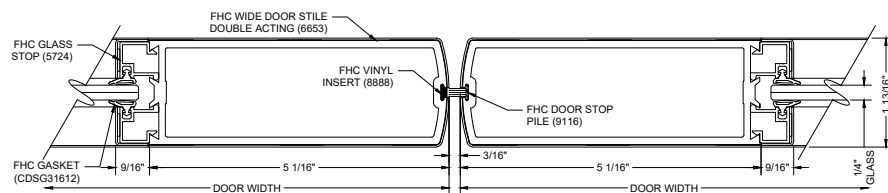

D6 WIDE MEETING STILES

FHC 100 SERIES ALUM STOREFRONT (CLAD)


SCALE: FULL

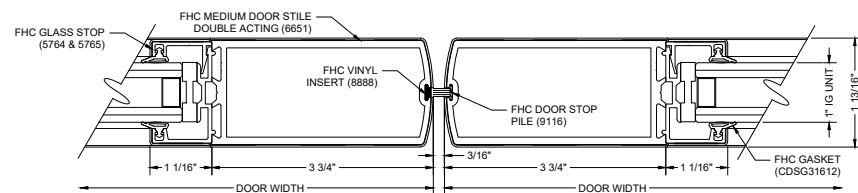

D11 MEDIUM MEETING STILES

FHC 200 SERIES ALUM STOREFRONT (CLAD)

SCALE: FULL

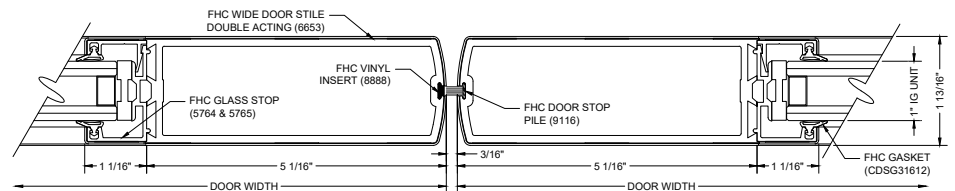

D12 WIDE MEETING STILES

FHC 200 SERIES ALUM STOREFRONT (CLAD)

SCALE: FULL

Architect:

Job Name:

Customer:

Drawn By:

Rev#


Date

Checked By:

Project #:

Sheet No.


13

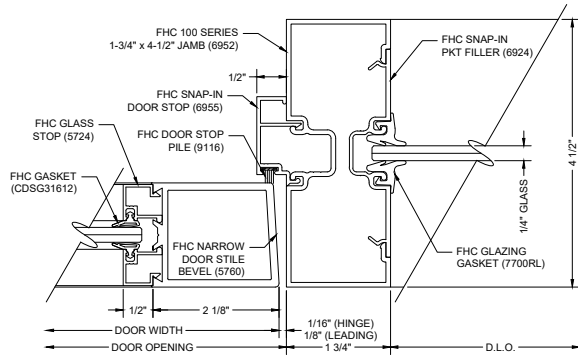

E1 DOOR & SIDELITE JAMB

FHC 100 SERIES ALUM STOREFRONT (NON-CLAD)


SCALE: FULL

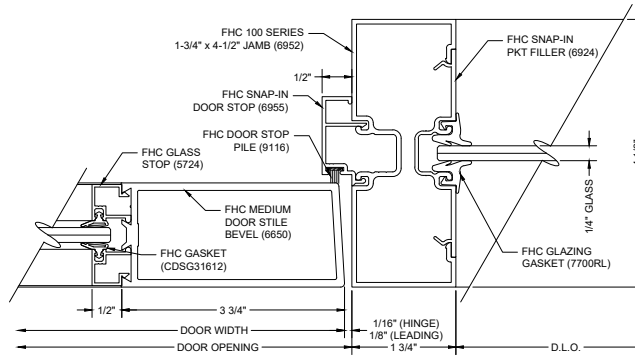

E2 DOOR & SIDELITE JAMB

FHC 100 SERIES ALUM STOREFRONT (NON-CLAD)


SCALE: FULL

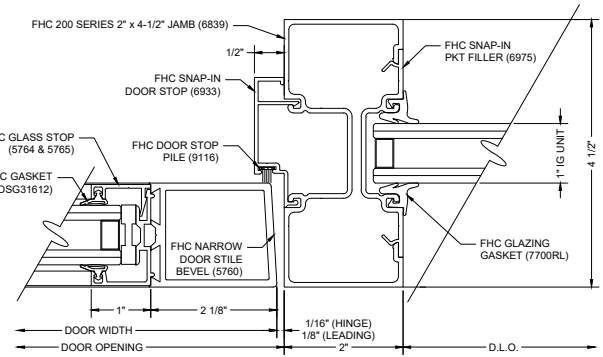

E7 DOOR & SIDELITE JAMB

FHC 200 SERIES ALUM STOREFRONT (NON-CLAD)


SCALE: FULL

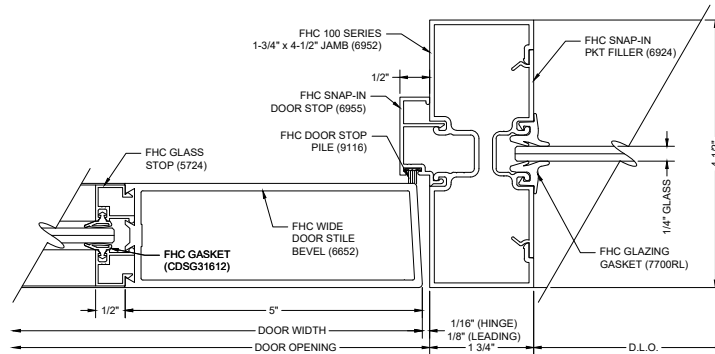

E3 DOOR & SIDELITE JAMB

FHC 100 SERIES ALUM STOREFRONT (NON-CLAD)


SCALE: FULL

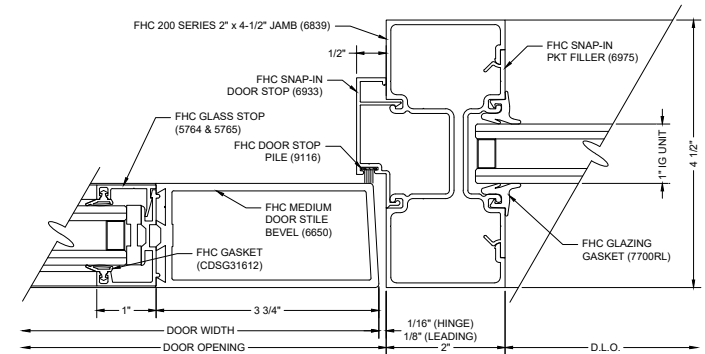

E8 DOOR & SIDELITE JAMB

FHC 200 SERIES ALUM STOREFRONT (NON-CLAD)


SCALE: FULL

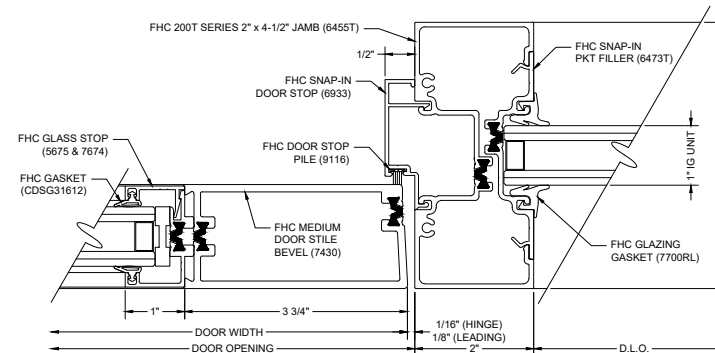

E13 DOOR & SIDELITE JAMB

FHC 200T SERIES ALUM STOREFRONT (NON-CLAD)


SCALE: FULL

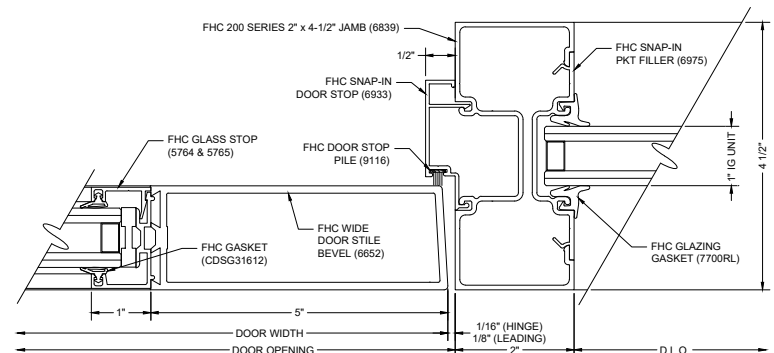

E9 DOOR & SIDELITE JAMB

FHC 200 SERIES ALUM STOREFRONT (NON-CLAD)


SCALE: FULL

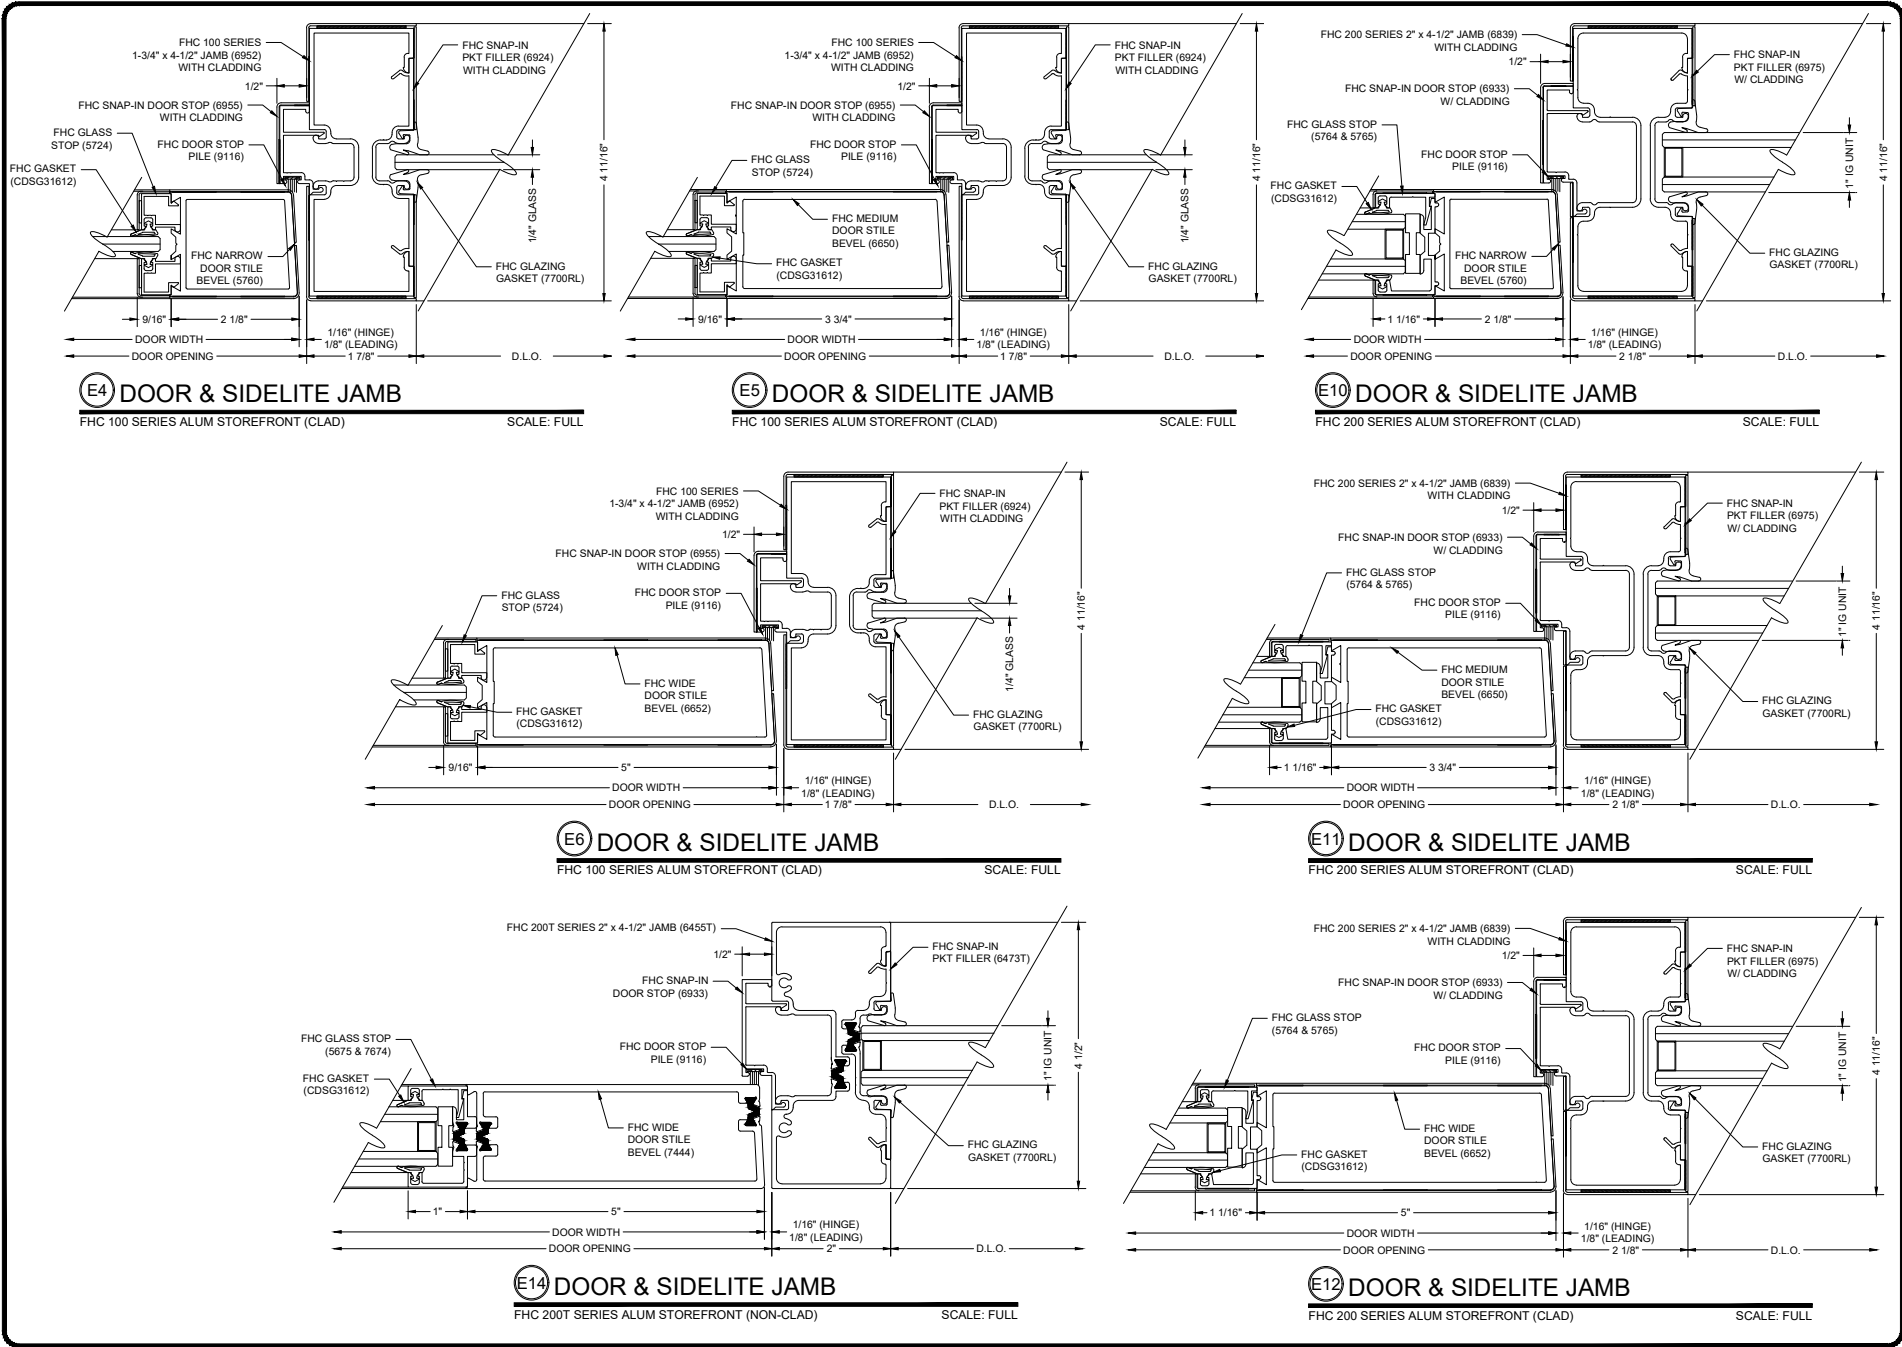

FHC
ALUMINUM CCBP COLUMBIA
THE GLAZING SUPPLY COMPANY

Architect:	Phone:	Contact:
Job Name:	Phone:	Contact:
Customer:	Phone:	Contact:
Drawn By:	Checked By:	Date: 03.03.23
Rev#	Date	Scale: AS NOTED
1		Project #: 010003
2		Sheet No.
3		
4		
5		
6		
7		
8		
9		
10		


15

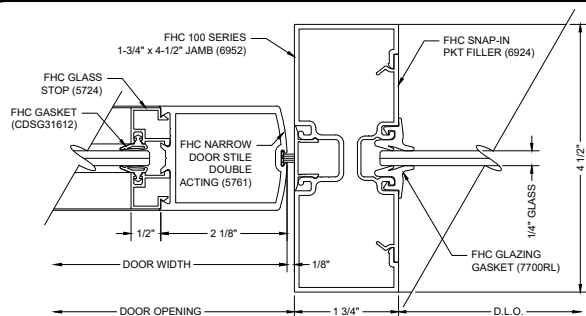

E15 DOOR & SIDELITE JAMB

FHC 100 SERIES ALUM STOREFRONT (NON-CLAD)


SCALE: FULL

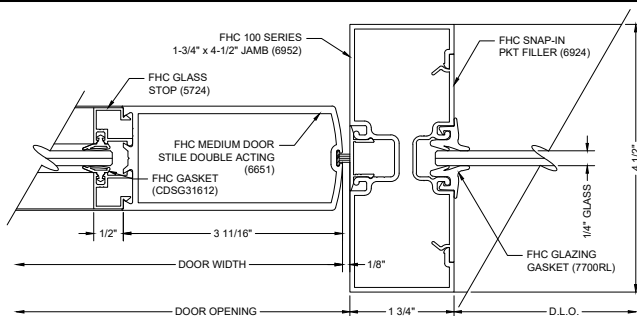

E16 DOOR & SIDELITE JAMB

FHC 100 SERIES ALUM STOREFRONT (NON-CLAD)


SCALE: FULL

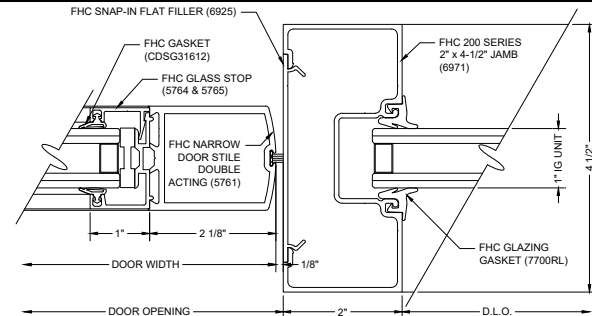

E21 DOOR & SIDELITE JAMB

FHC 200 SERIES ALUM STOREFRONT (NON-CLAD)


SCALE: FULL

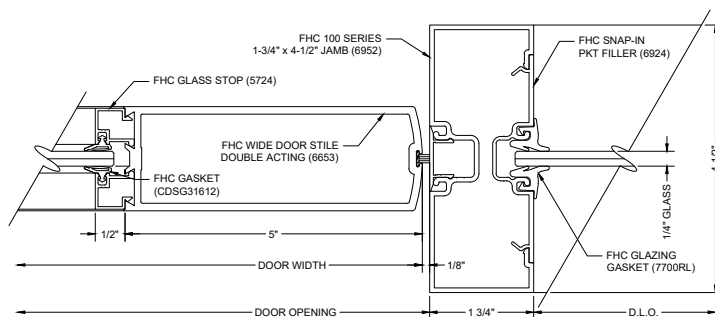

E17 DOOR & SIDELITE JAMB

FHC 100 SERIES ALUM STOREFRONT (NON-CLAD)


SCALE: FULL

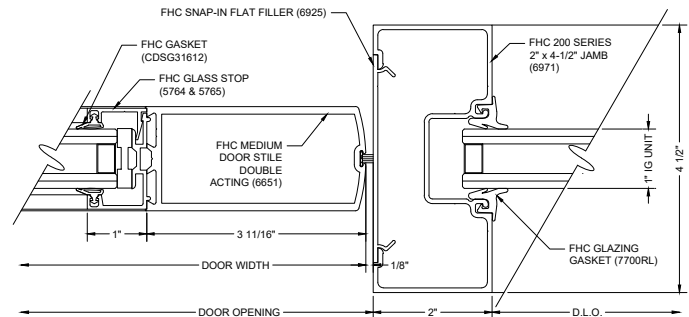

E22 DOOR & SIDELITE JAMB

FHC 200 SERIES ALUM STOREFRONT (NON-CLAD)

SCALE: FULL

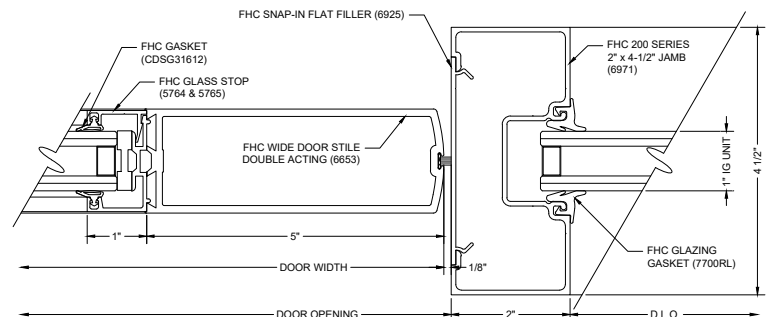

E23 DOOR & SIDELITE JAMB

FHC 200 SERIES ALUM STOREFRONT (NON-CLAD)

SCALE: FULL

Architect: Phone: Fax: Contact:


Job Name: Phone: Fax: Contact:

Customer: Phone: Fax: Contact:

REV#	DATE	DRAWN BY	CHECKED BY
1			
2			
3			
4			
5			
6			
7			
8			
9			
10			

Drawn By: MH
Checked By:
Date: 03.03.23
Scale: AS NOTED
Project #: 010003


Sheet No.

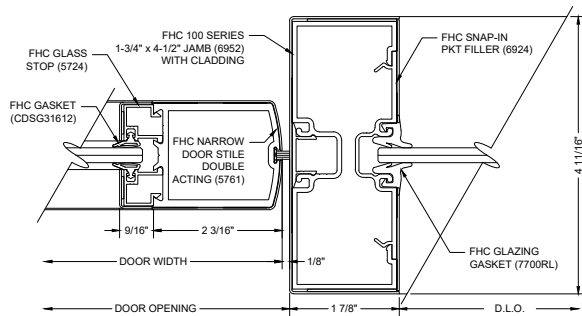

E18 DOOR & SIDELITE JAMB

FHC 100 SERIES ALUM STOREFRONT (CLAD)


SCALE: FULL

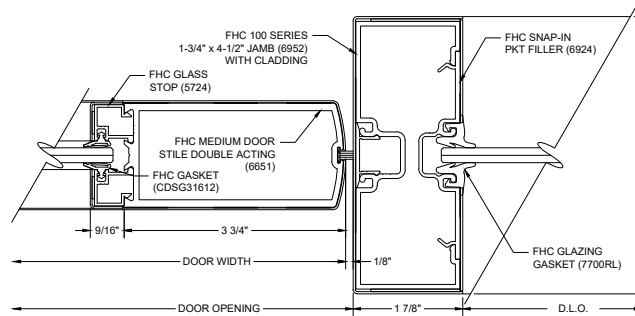

E19 DOOR & SIDELITE JAMB

FHC 100 SERIES ALUM STOREFRONT (CLAD)


SCALE: FULL

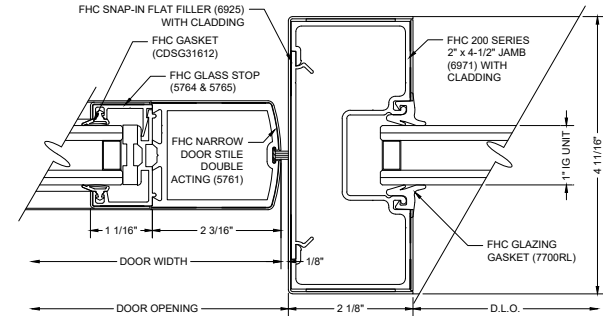

E24 DOOR & SIDELITE JAMB

FHC 200 SERIES ALUM STOREFRONT (CLAD)


SCALE: FULL

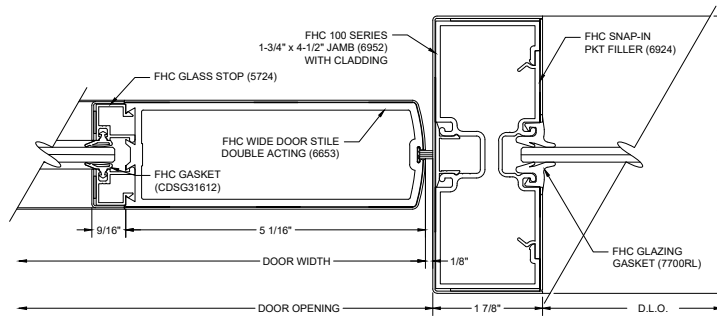

E20 DOOR & SIDELITE JAMB

FHC 100 SERIES ALUM STOREFRONT (CLAD)


SCALE: FULL

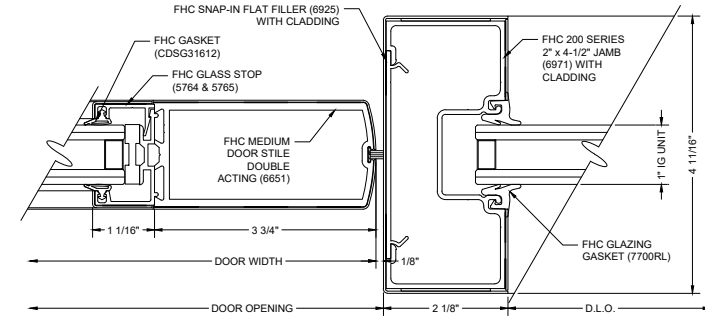

E25 DOOR & SIDELITE JAMB

FHC 200 SERIES ALUM STOREFRONT (CLAD)

SCALE: FULL

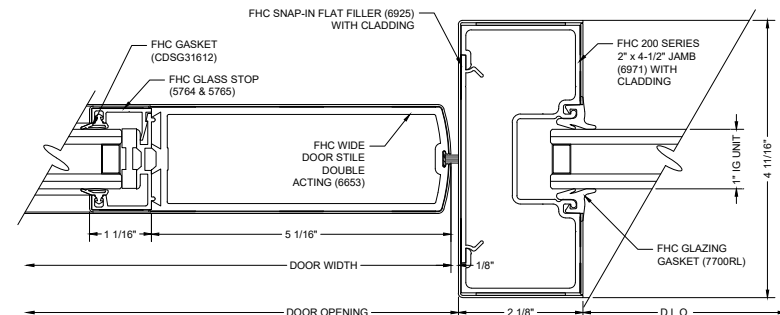

E26 DOOR & SIDELITE JAMB

FHC 200 SERIES ALUM STOREFRONT (CLAD)

SCALE: FULL

Architect:

Job Name:

Customer:

Drawn By:

Rev#

DATE

Drawn By: MH

Checked By:


Date: 03.03.23

Scale: AS NOTED

Project #: 010003

Sheet No.


15B

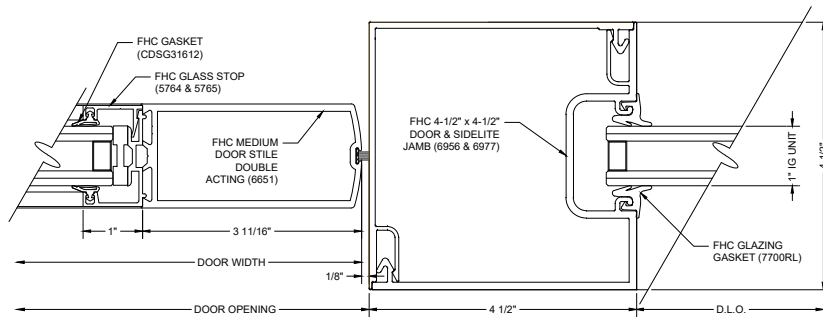

E34 DOOR & SIDELITE JAMB

FHC 200 SERIES ALUM STOREFRONT (NON-CLAD)


SCALE: FULL

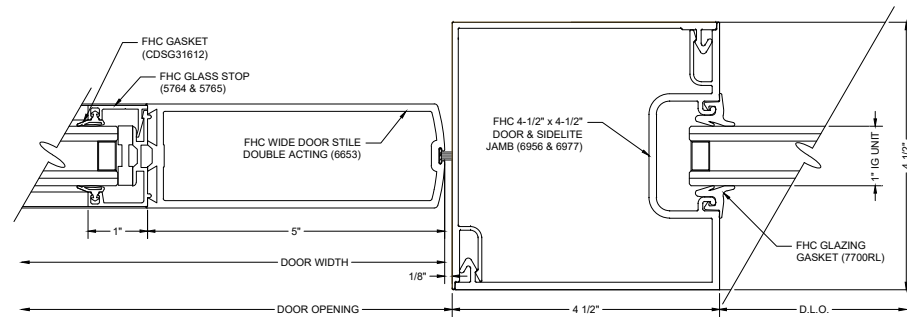

E35 DOOR & SIDELITE JAMB

FHC 200 SERIES ALUM STOREFRONT (NON-CLAD)


SCALE: FULL

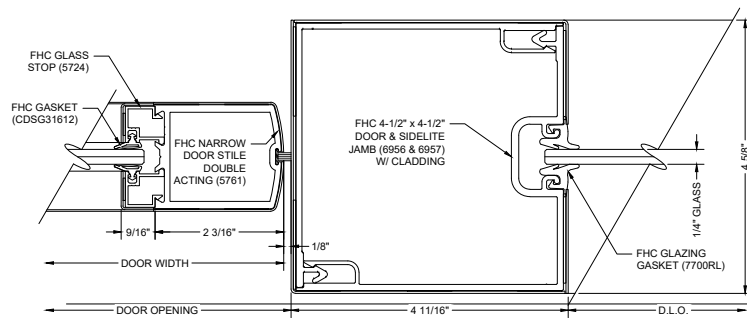

E30 DOOR & SIDELITE JAMB

FHC 100 SERIES ALUM STOREFRONT (CLAD)

SCALE: FULL

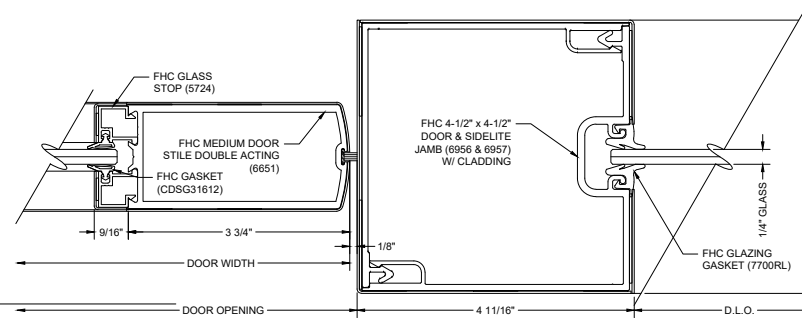

E31 DOOR & SIDELITE JAMB

FHC 100 SERIES ALUM STOREFRONT (CLAD)

SCALE: FULL

Architect:

Job Name:

Customer:

Drawn By:

Checked By:


Date:

Scale:

Project #:

Sheet No.


15D

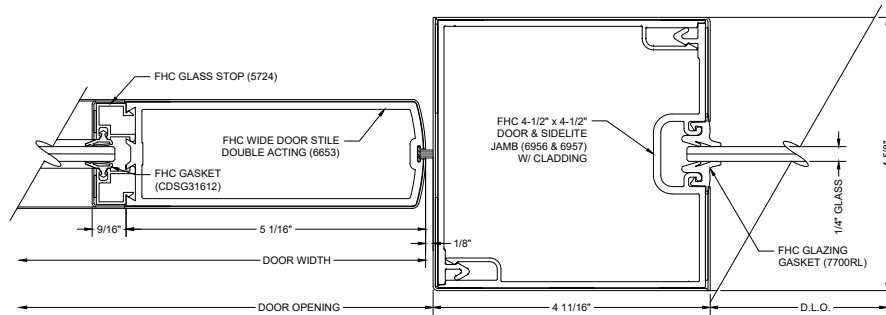

E32 DOOR & SIDELITE JAMB

FHC 100 SERIES ALUM STOREFRONT (CLAD)


SCALE: FULL

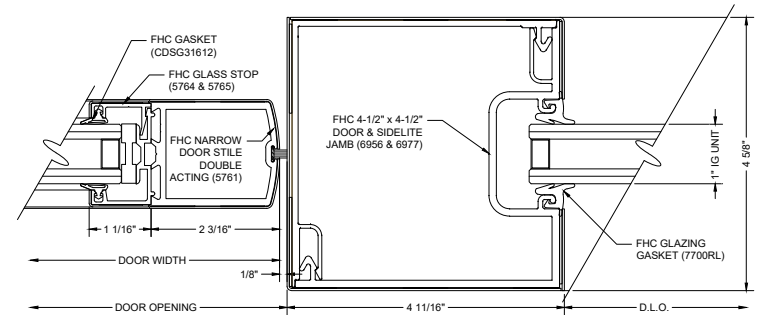

E36 DOOR & SIDELITE JAMB

FHC 200 SERIES ALUM STOREFRONT (CLAD)


SCALE: FULL

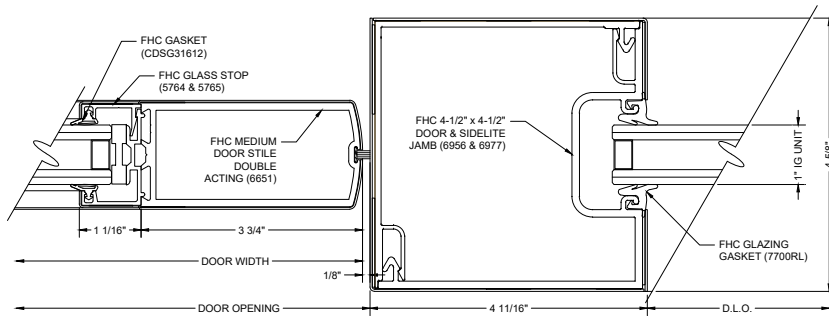

E37 DOOR & SIDELITE JAMB

FHC 200 SERIES ALUM STOREFRONT (CLAD)

SCALE: FULL

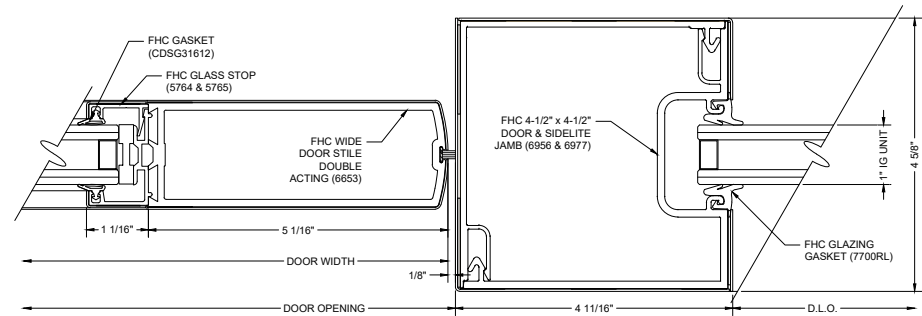

E38 DOOR & SIDELITE JAMB

FHC 200 SERIES ALUM STOREFRONT (CLAD)

SCALE: FULL

Architect:

Job Name:

Customer:

Drawn By:

Checked By:

Date:

Scale:

Project #:

Sheet No.

Phone:

Fax:

Contact:

Phone:

Fax:


Contact:

REVISIONS
DATE
BY
1
2
3
4
5
6
7
8
9
10

Drawn By: MH
Checked By:
Date: 03.03.23
Scale: AS NOTED
Project #: 010003

Sheet No.


15E

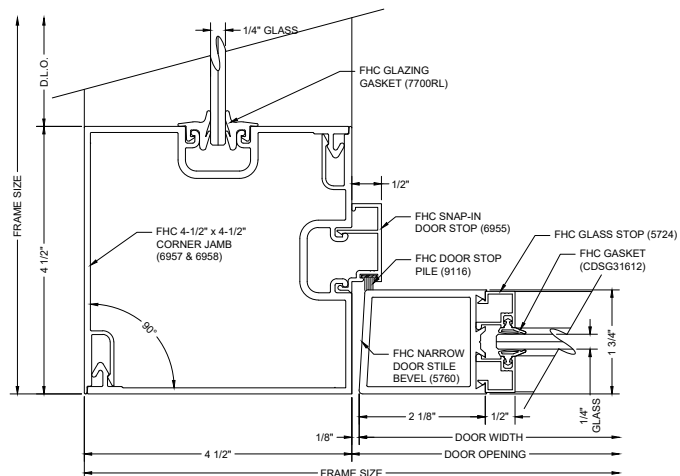

G1 90° CORNER DOOR JAMB

FHC 100 SERIES ALUM STOREFRONT (NON-CLAD)


SCALE: FULL

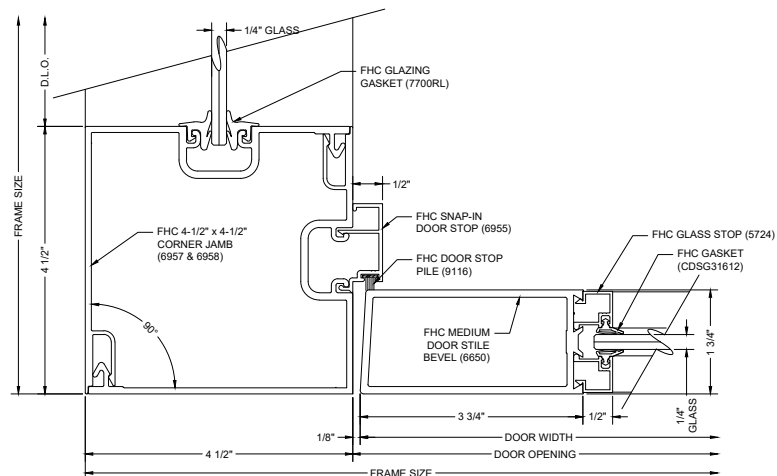

G2 90° CORNER DOOR JAMB

FHC 100 SERIES ALUM STOREFRONT (NON-CLAD)


SCALE: FULL

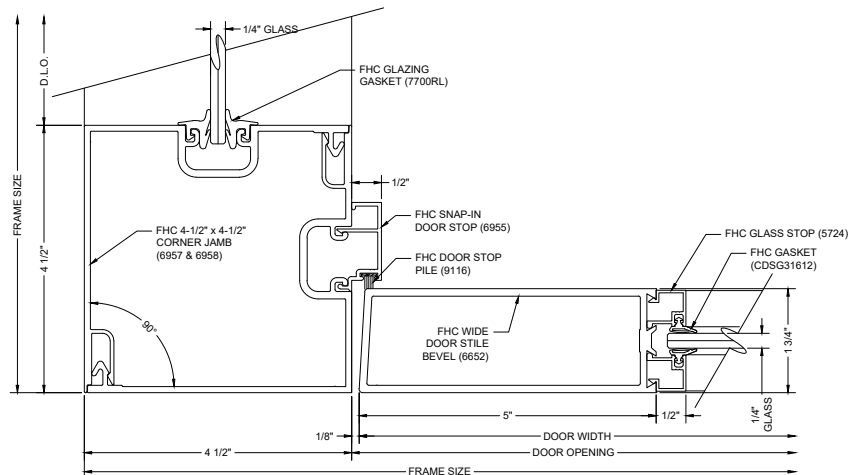

G3 90° CORNER DOOR JAMB

FHC 100 SERIES ALUM STOREFRONT (NON-CLAD)

SCALE: FULL

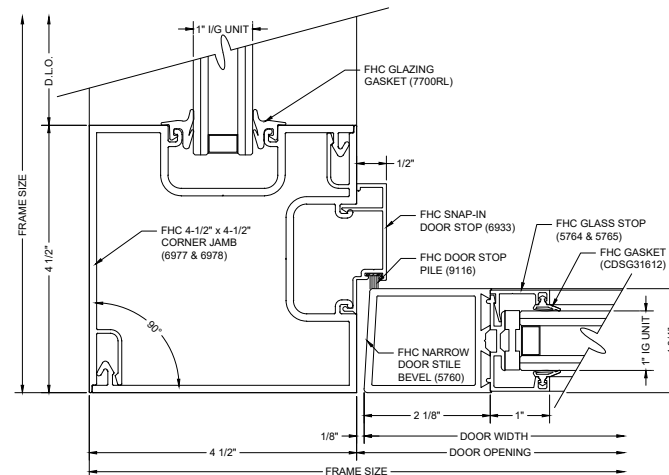

G7 90° CORNER DOOR JAMB

FHC 200 SERIES ALUM STOREFRONT (NON-CLAD)

SCALE: FULL

Architect: Phone: Fax: Contact:


Job Name: Phone: Fax: Contact:

Customer: Phone: Fax: Contact:

REV#	DATE	DRAWN BY	CHECKED BY
1			
2			
3			
4			
5			
6			
7			
8			
9			
10			

Drawn By: MH
Checked By:
Date: 03.03.23
Scale: AS NOTED
Project #: 010003


Sheet No.

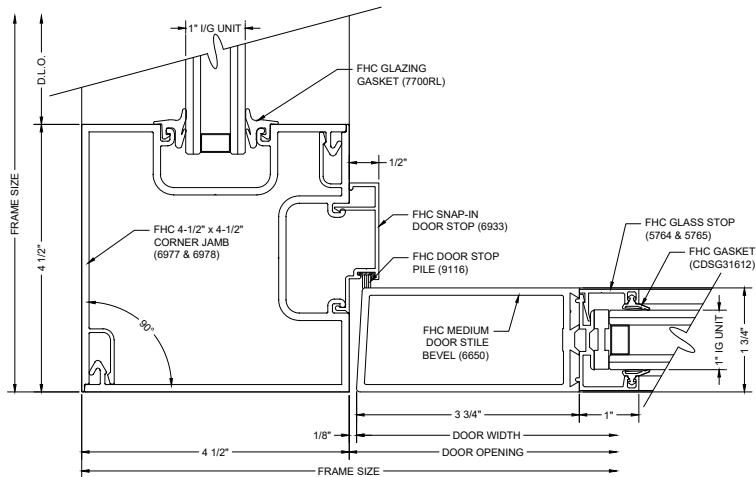

G8 90° CORNER DOOR JAMB

FHC 200 SERIES ALUM STOREFRONT (NON-CLAD)


SCALE: FULL

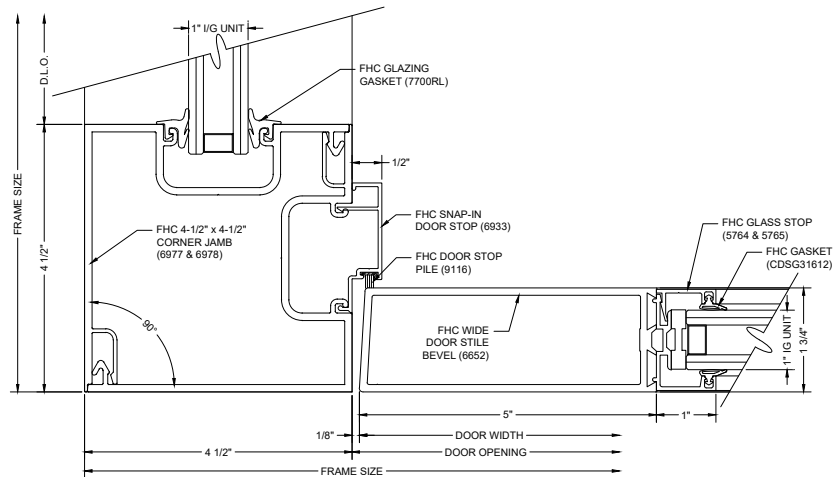

G9 90° CORNER DOOR JAMB

FHC 200 SERIES ALUM STOREFRONT (NON-CLAD)


SCALE: FULL

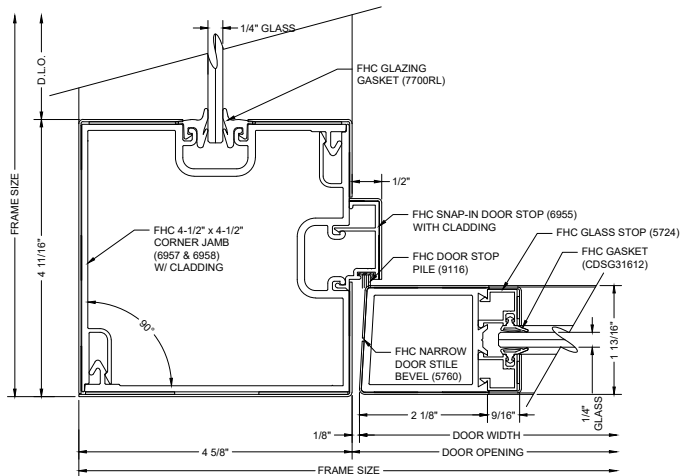

G4 90° CORNER DOOR JAMB

FHC 100 SERIES ALUM STOREFRONT (CLAD)

SCALE: FULL

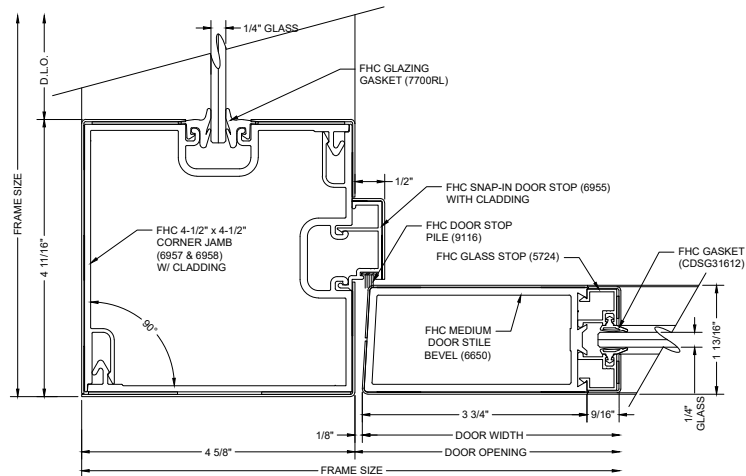

G5 90° CORNER DOOR JAMB

FHC 100 SERIES ALUM STOREFRONT (CLAD)

SCALE: FULL

Architect:

Job Name:

Customer:

Drawn By:

Rev#

Date

Checked By:


Date:

Scale:

Project #:

Sheet No.


17

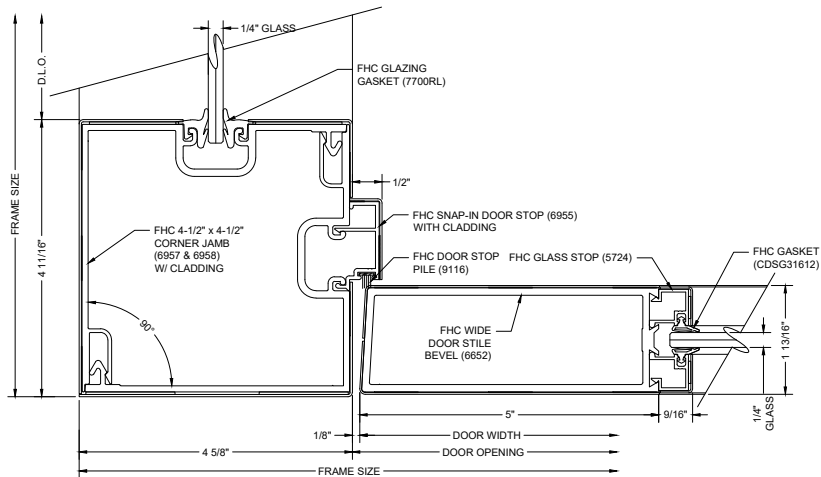

G6 90° CORNER DOOR JAMB

FHC 100 SERIES ALUM STOREFRONT (CLAD)


SCALE: FULL

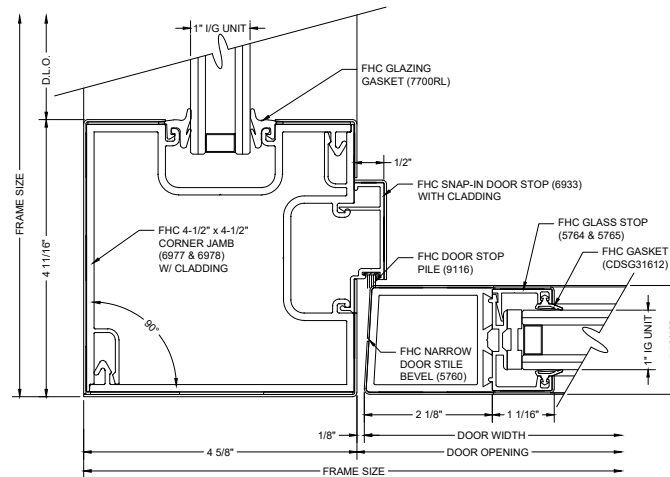

G10 90° CORNER DOOR JAMB

FHC 200 SERIES ALUM STOREFRONT (CLAD)


SCALE: FULL

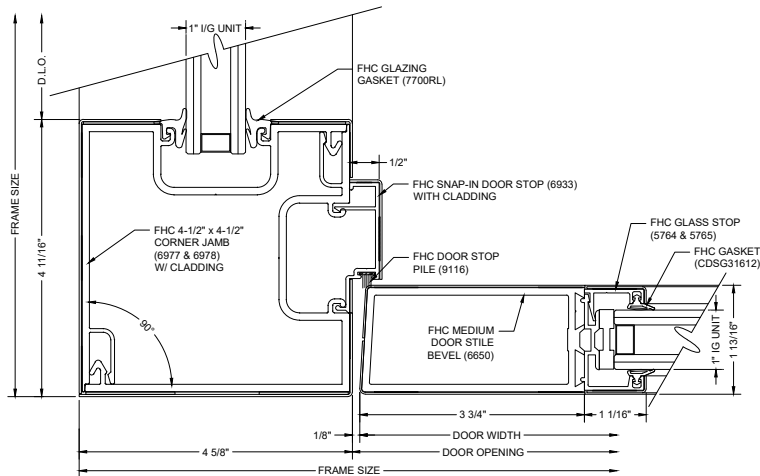

G11 90° CORNER DOOR JAMB

FHC 200 SERIES ALUM STOREFRONT (CLAD)

SCALE: FULL

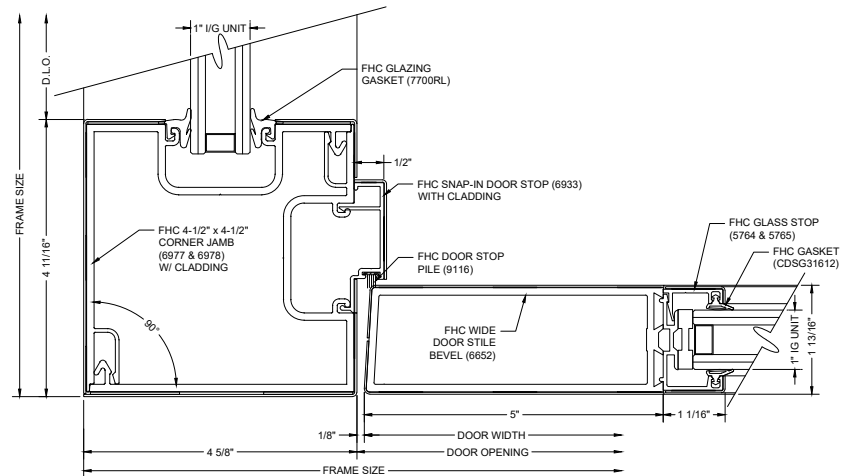

G12 90° CORNER DOOR JAMB

FHC 200 SERIES ALUM STOREFRONT (CLAD)

SCALE: FULL

Architect:

Job Name:

Customer:

Drawn By:

Checked By:

Date:

Scale:

Project #:

Sheet No.

Phone:

Fax:

Contact:

Phone:

Fax:

Contact:

Phone:

Fax:

Contact:

Phone:


Fax:

Contact:

Phone:

Fax:


Contact:

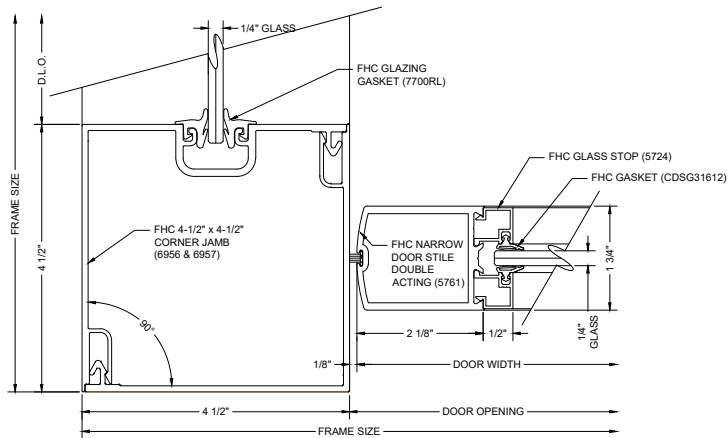

G15 90° CORNER DOOR JAMB

FHC 100 SERIES ALUM STOREFRONT (NON-CLAD)


SCALE: FULL

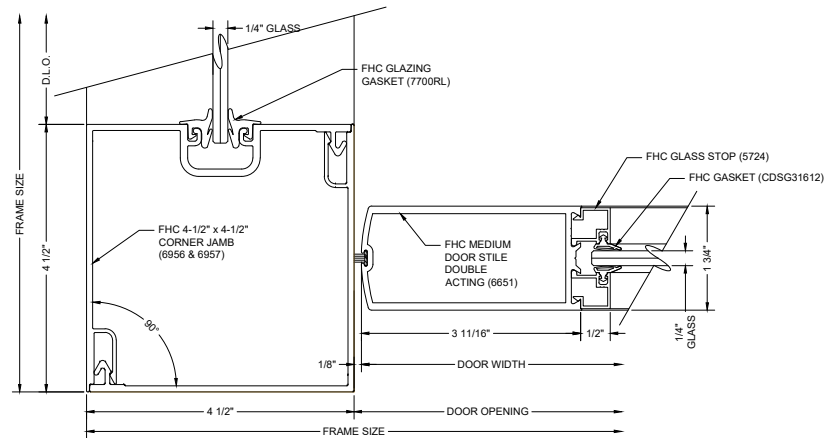

G16 90° CORNER DOOR JAMB

FHC 100 SERIES ALUM STOREFRONT (NON-CLAD)


SCALE: FULL

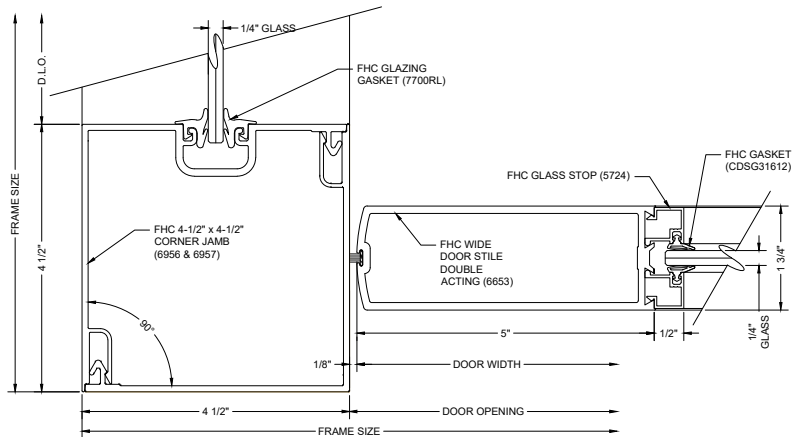

G17 90° CORNER DOOR JAMB

FHC 100 SERIES ALUM STOREFRONT (NON-CLAD)

SCALE: FULL

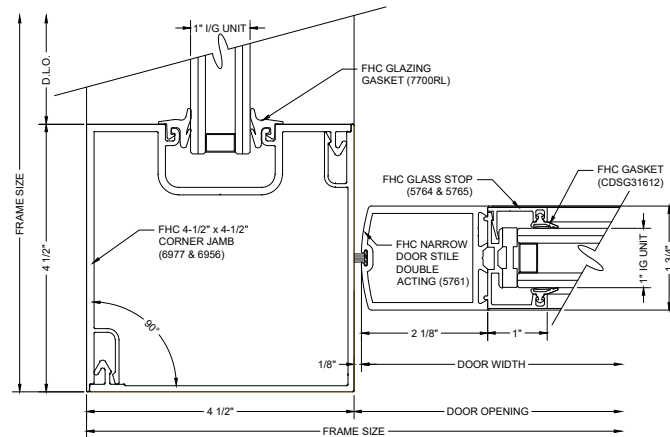

G21 90° CORNER DOOR JAMB

FHC 200 SERIES ALUM STOREFRONT (NON-CLAD)

SCALE: FULL

Architect:

Phone:

Fax:

Contact:

Job Name:

Phone:

Fax:

Contact:

Customer:

Phone:

Fax:

Contact:

Drawn By:

Checked By:


Date:

Scale:

Project #:

Sheet No.


19

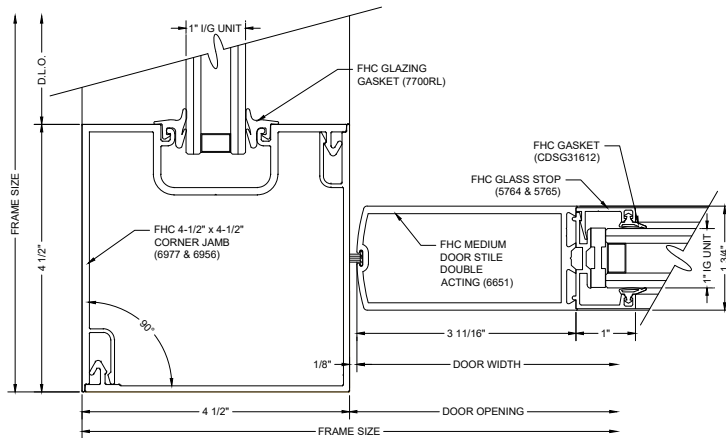

G22 90° CORNER DOOR JAMB

FHC 200 SERIES ALUM STOREFRONT (NON-CLAD)


SCALE: FULL

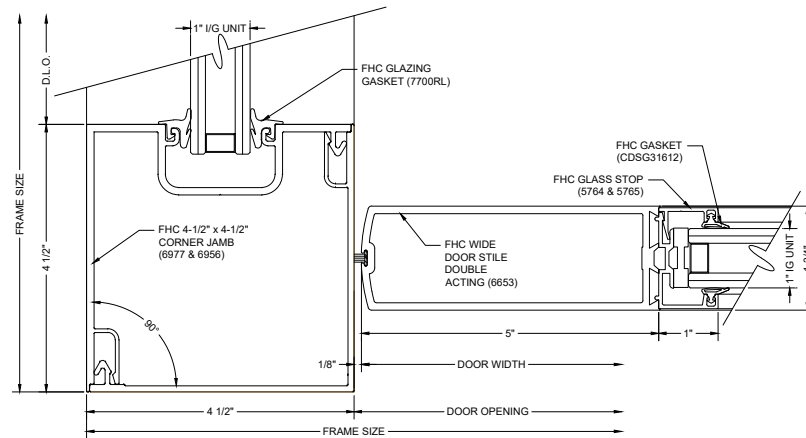

G23 90° CORNER DOOR JAMB

FHC 200 SERIES ALUM STOREFRONT (NON-CLAD)


SCALE: FULL

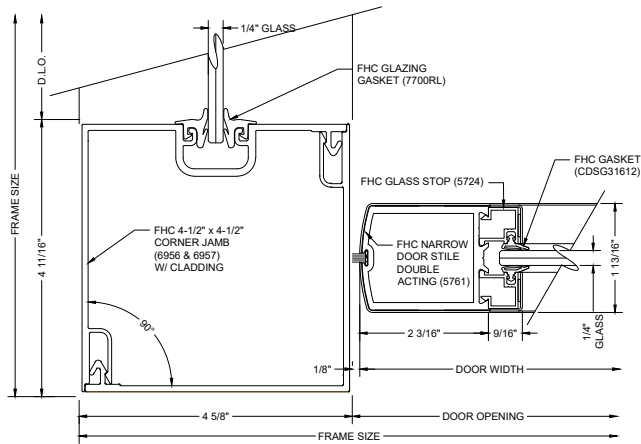

G18 90° CORNER DOOR JAMB

FHC 100 SERIES ALUM STOREFRONT (CLAD)

SCALE: FULL

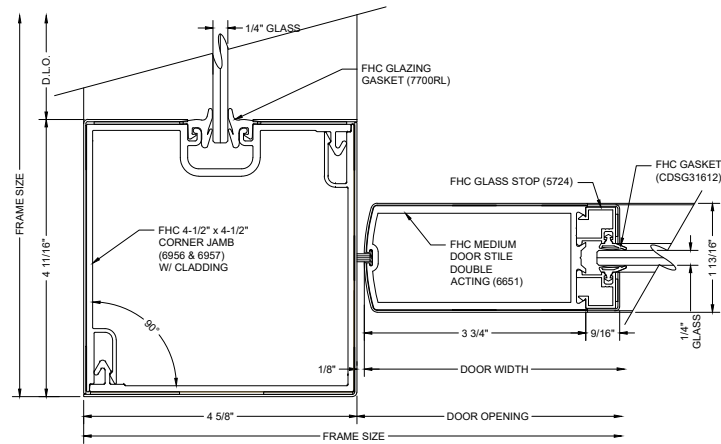

G19 90° CORNER DOOR JAMB

FHC 100 SERIES ALUM STOREFRONT (CLAD)

SCALE: FULL

Architect:

Phone:

Fax:

Contact:

Job Name:

Phone:

Fax:

Contact:

Customer:

Phone:

Fax:

Contact:

Drawn By:

Checked By:


Date:

Scale:

Project #:

Sheet No.


20

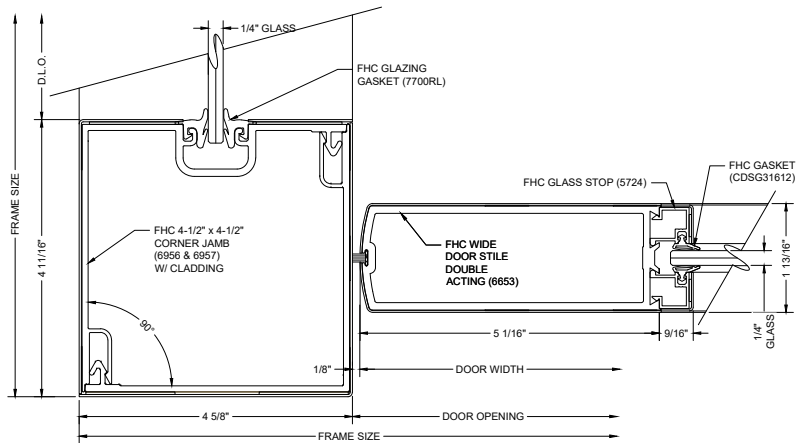

G20 90° CORNER DOOR JAMB

FHC 100 SERIES ALUM STOREFRONT (CLAD)


SCALE: FULL

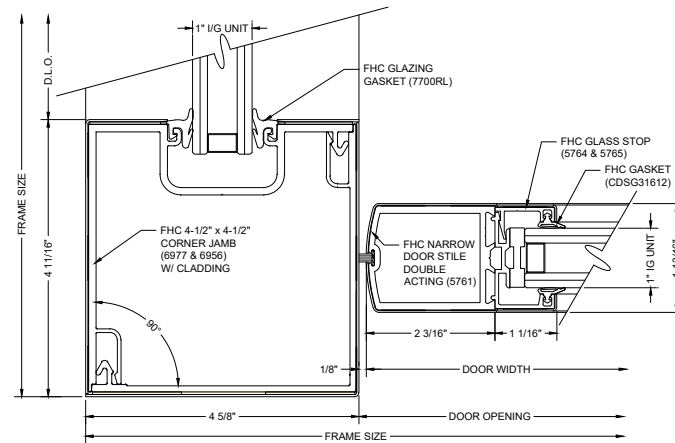

G24 90° CORNER DOOR JAMB

FHC 200 SERIES ALUM STOREFRONT (CLAD)


SCALE: FULL

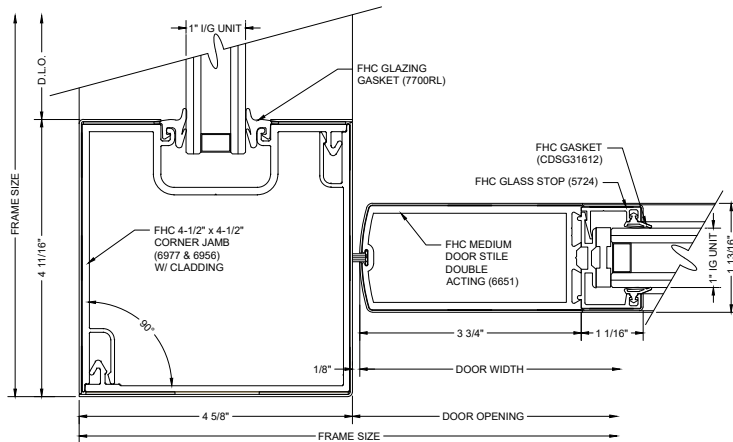

G25 90° CORNER DOOR JAMB

FHC 200 SERIES ALUM STOREFRONT (CLAD)

SCALE: FULL

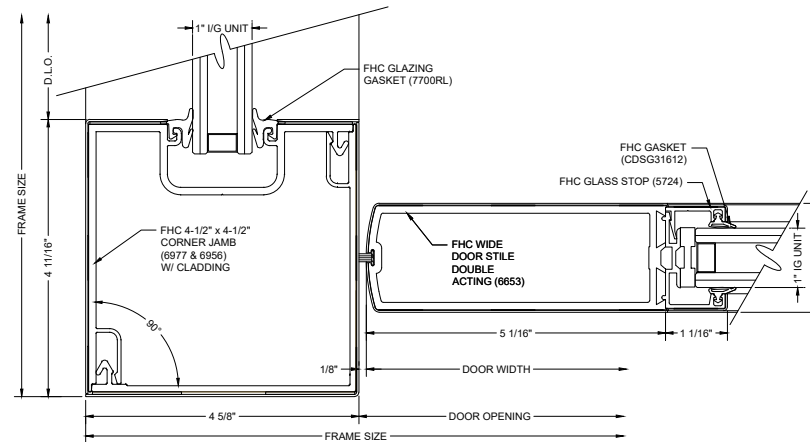

G26 90° CORNER DOOR JAMB

FHC 200 SERIES ALUM STOREFRONT (CLAD)

SCALE: FULL

Architect:

Job Name:

Customer:

Drawn By:

REV#

DATE

Checked By:


Date:

Scale:

Project #:

Sheet No.


21

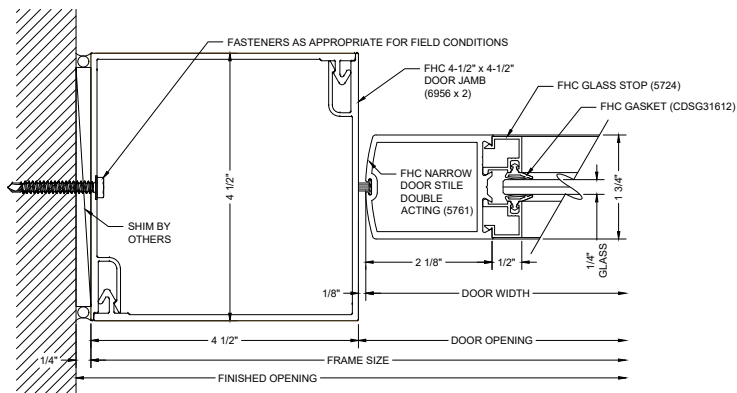

G27 DOOR JAMB @ WALL

FHC 100 SERIES ALUM STOREFRONT (NON-CLAD)


SCALE: FULL

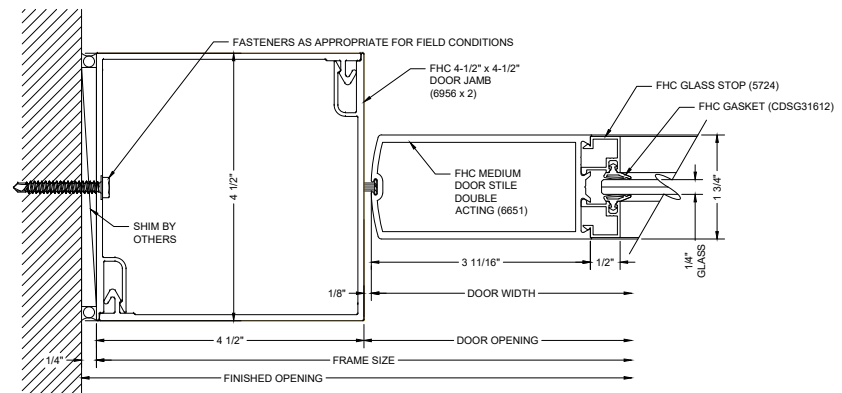

G28 DOOR JAMB @ WALL

FHC 100 SERIES ALUM STOREFRONT (NON-CLAD)


SCALE: FULL

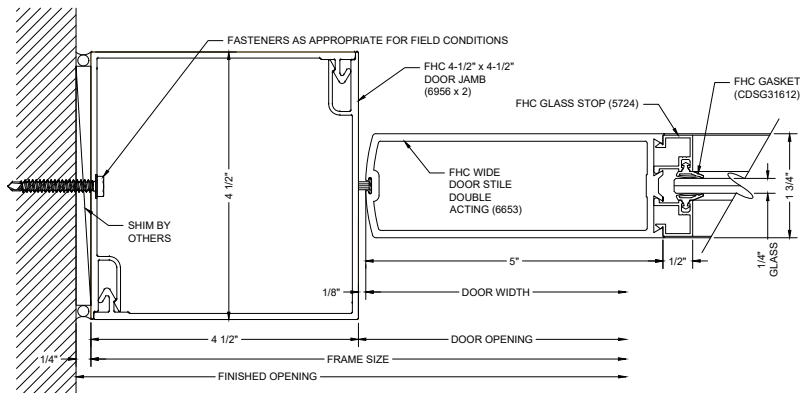

G29 DOOR JAMB @ WALL

FHC 100 SERIES ALUM STOREFRONT (NON-CLAD)

SCALE: FULL

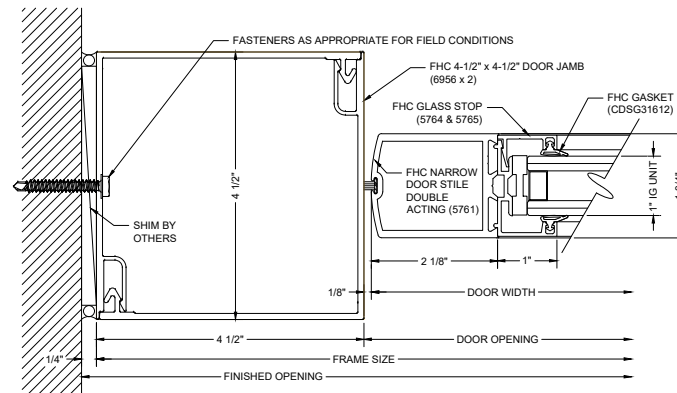

G33 DOOR JAMB @ WALL

FHC 200 SERIES ALUM STOREFRONT (NON-CLAD)

SCALE: FULL

Architect:

Job Name:

Customer:

Drawn By:

REVISIONS

Drawn By: MH


Checked By:

Date: 03.03.23

Scale: AS NOTED

Project #: 010003


Sheet No.

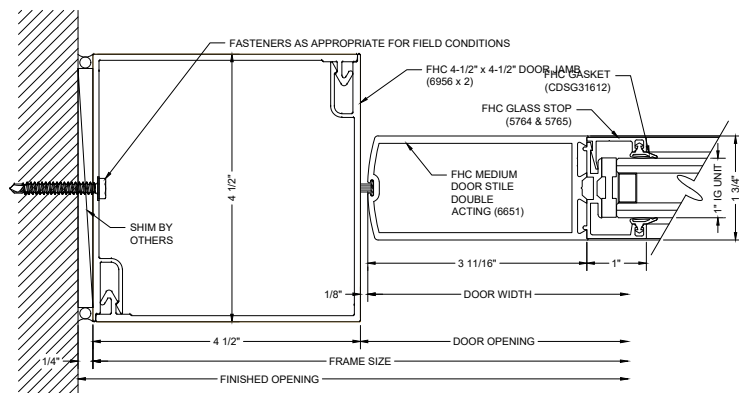

G34 DOOR JAMB @ WALL

FHC 200 SERIES ALUM STOREFRONT (NON-CLAD)


SCALE: FULL

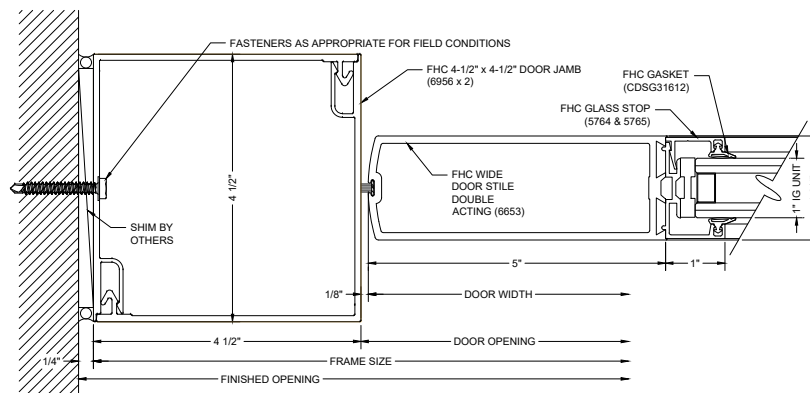

G35 DOOR JAMB @ WALL

FHC 200 SERIES ALUM STOREFRONT (NON-CLAD)


SCALE: FULL

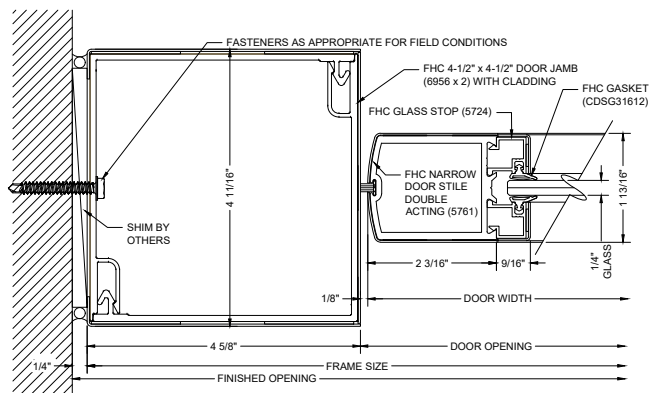

G30 DOOR JAMB @ WALL

FHC 100 SERIES ALUM STOREFRONT (CLAD)

SCALE: FULL

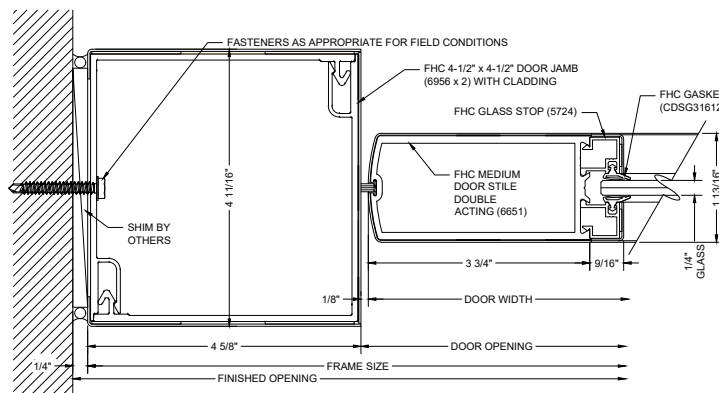

G31 DOOR JAMB @ WALL

FHC 100 SERIES ALUM STOREFRONT (CLAD)

SCALE: FULL

Architect:

Job Name:

Customer:

Drawn By:

REVISION

DATE

Drawn By: MH

Checked By:

Date: 03.03.23

Scale: AS NOTED

Project #: 010003

Sheet No.

21B



Architect:

Phone:

Fax:

Contact:

Job Name:

Phone:

Fax:

Contact:

Customer:

Phone:

Fax:

Contact:

Drawn By:


Checked By:

Date:

Scale:

Project #:


Sheet No.

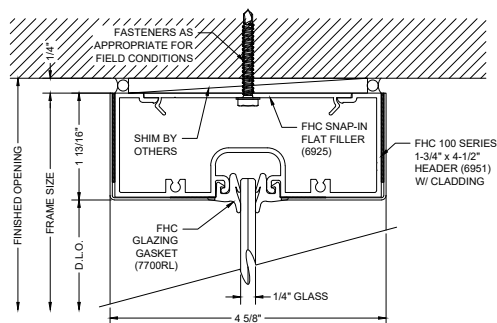

H2 HEADER @ CEILING

FHC 100 SERIES ALUM STOREFRONT (CLAD)


SCALE: FULL

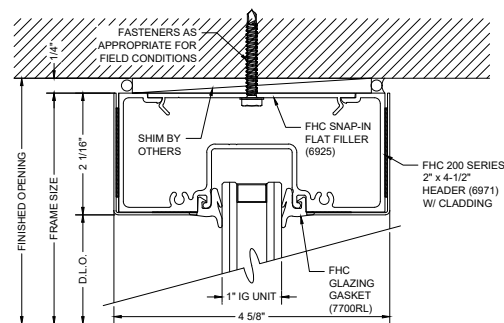

H4 HEADER @ CEILING

FHC 200 SERIES ALUM STOREFRONT (CLAD)


SCALE: FULL

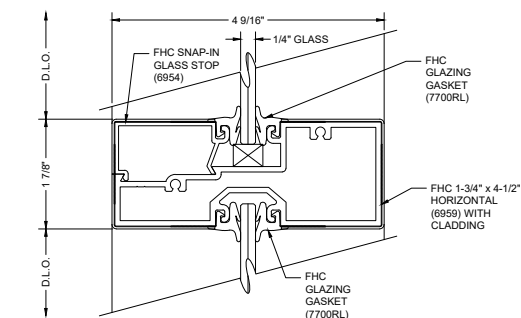

J2 INTERMEDIATE HEADER

FHC 100 SERIES ALUM STOREFRONT (CLAD)


SCALE: FULL

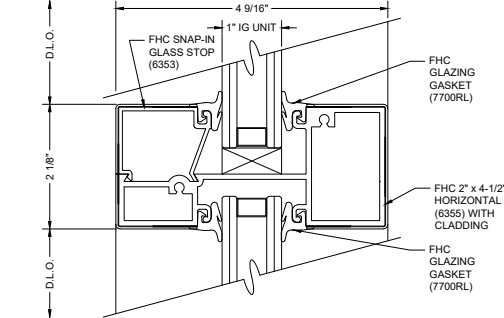

J4 INTERMEDIATE HEADER

FHC 200 SERIES ALUM STOREFRONT (CLAD)


SCALE: FULL

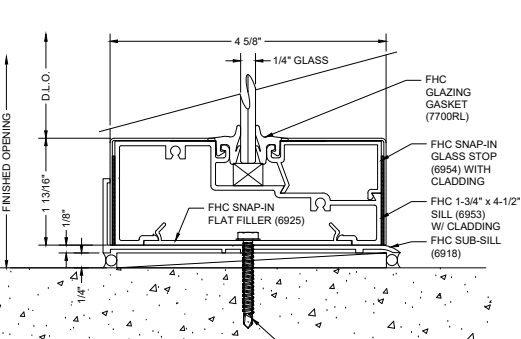

K2 SILL

FHC 100 SERIES ALUM STOREFRONT (CLAD)


SCALE: FULL

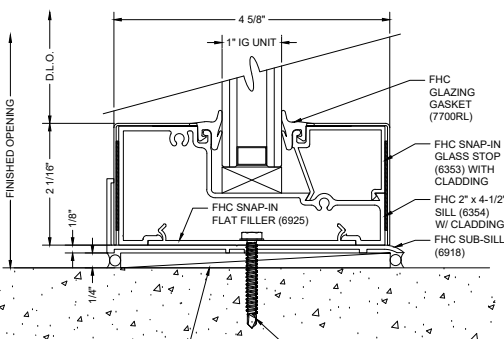

K4 SILL

FHC 200 SERIES ALUM STOREFRONT (CLAD)


SCALE: FULL

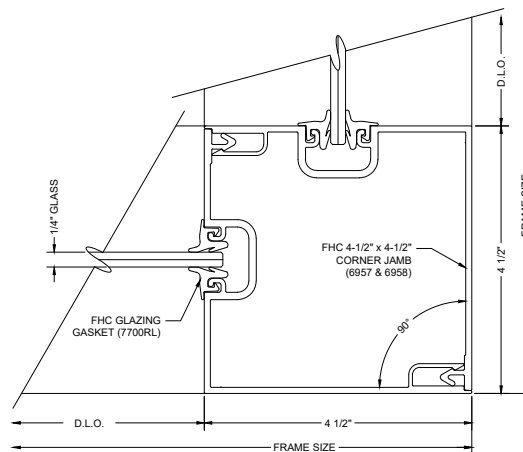

N1 90° CORNER JAMB

FHC 100 SERIES ALUM STOREFRONT (NON-CLAD)


SCALE: FULL

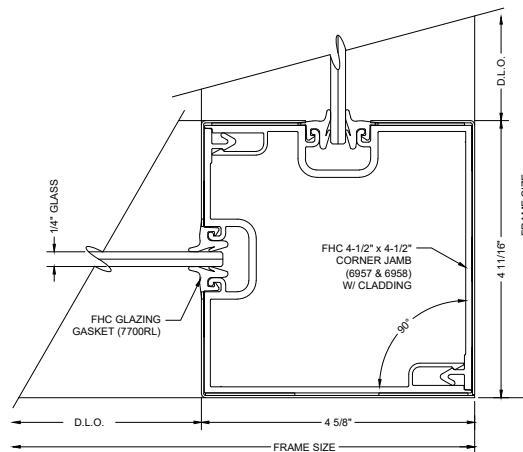

N4 90° CORNER JAMB

FHC 100 SERIES ALUM STOREFRONT (CLAD)


SCALE: FULL

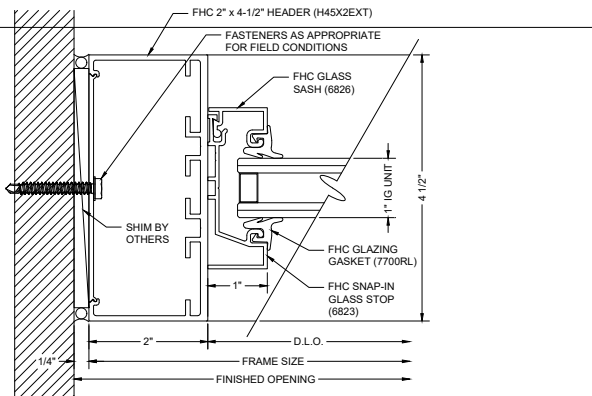

P7 JAMB @ TRANSOM

FHC 200 SERIES ALUM STOREFRONT (NON-CLAD)


SCALE: FULL

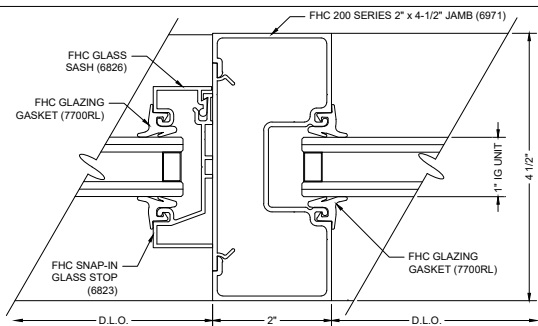

Q7 JAMB @ TRANSOM

FHC 200 SERIES ALUM STOREFRONT (NON-CLAD)


SCALE: FULL

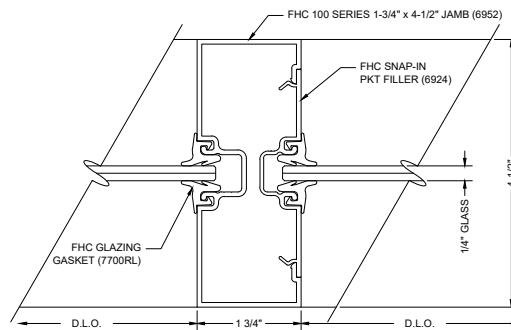

M1 INTERMEDIATE JAMB

FHC 100 SERIES ALUM STOREFRONT (NON-CLAD)


SCALE: FULL

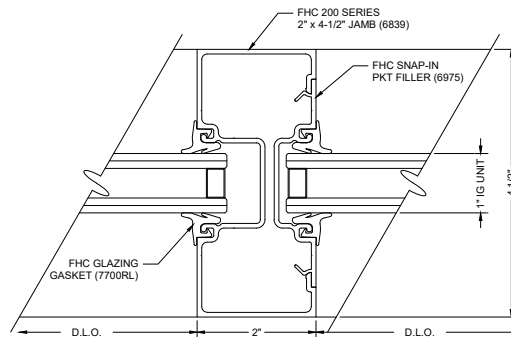

M7 INTERMEDIATE JAMB

FHC 200 SERIES ALUM STOREFRONT (NON-CLAD)


SCALE: FULL

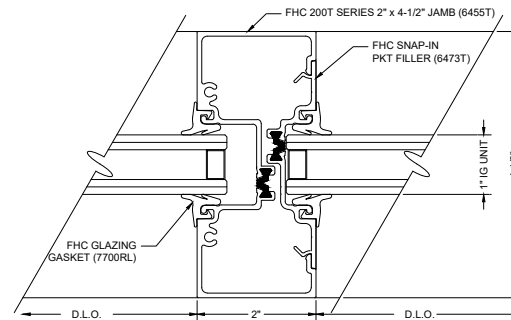

M13 INTERMEDIATE JAMB

FHC 200T SERIES ALUM STOREFRONT (NON-CLAD)


SCALE: FULL

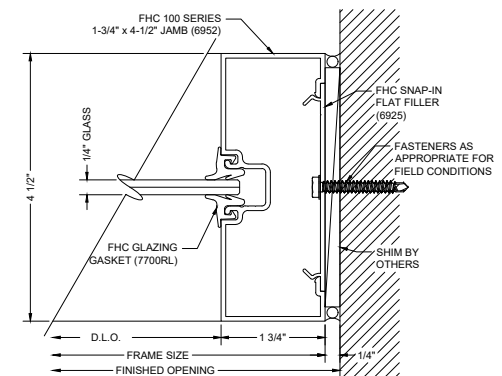

L1 SIDELITE JAMB @ WALL

FHC 100 SERIES ALUM STOREFRONT (NON-CLAD)


SCALE: FULL

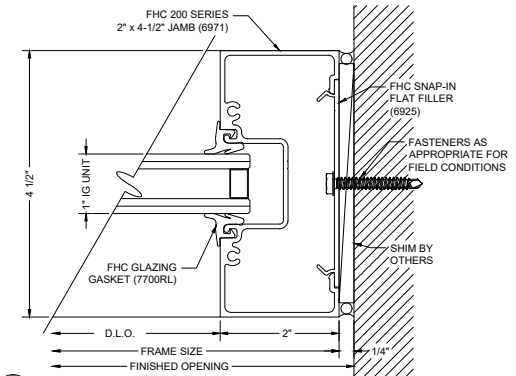

L7 SIDELITE JAMB @ WALL

FHC 200 SERIES ALUM STOREFRONT (NON-CLAD)


SCALE: FULL

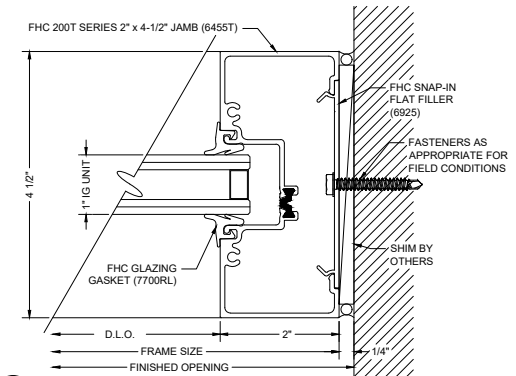

L13 SIDELITE JAMB @ WALL

FHC 200T SERIES ALUM STOREFRONT (NON-CLAD)


SCALE: FULL

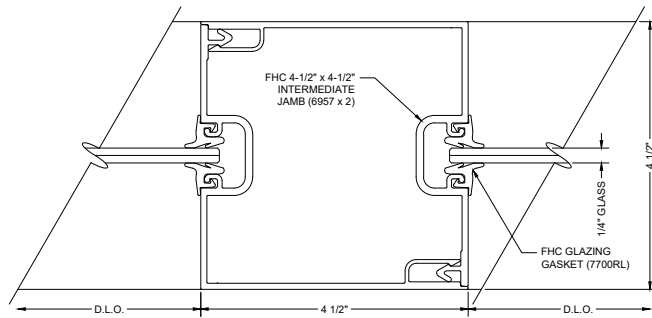

M27 INTERMEDIATE JAMB

FHC 100 SERIES ALUM STOREFRONT (NON-CLAD)


SCALE: FULL

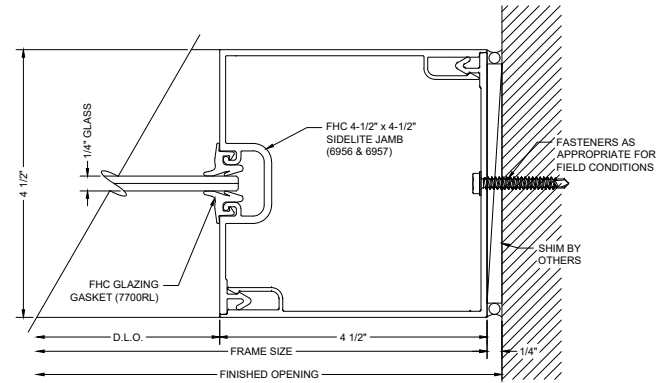

L27 SIDELITE JAMB @ WALL

FHC 100 SERIES ALUM STOREFRONT (NON-CLAD)


SCALE: FULL

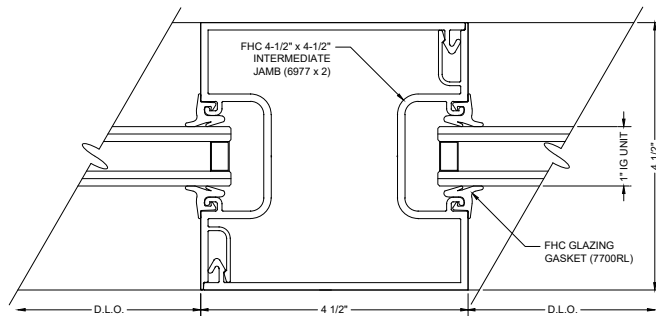

M33 INTERMEDIATE JAMB

FHC 200 SERIES ALUM STOREFRONT (NON-CLAD)

SCALE: FULL

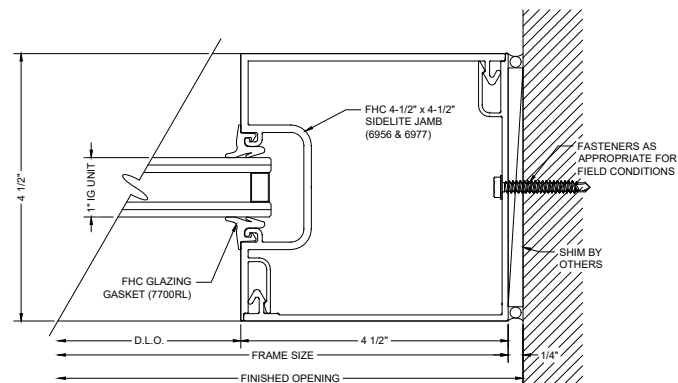

L33 SIDELITE JAMB @ WALL

FHC 200 SERIES ALUM STOREFRONT (NON-CLAD)

SCALE: FULL

Architect:

Phone:

Fax:

Contact:

Job Name:

Phone:

Fax:

Contact:

Customer:

Phone:

Fax:

Contact:

Drawn By:

Checked By:

Date:

Scale:

Project #:


Sheet No.

REV#	DATE	DESCRIPTION
1		
2		
3		
4		
5		
6		
7		
8		
9		
10		

Drawn By: MH
Checked By:
Date: 03.03.23
Scale: AS NOTED
Project #: 010003

Sheet No.


24A

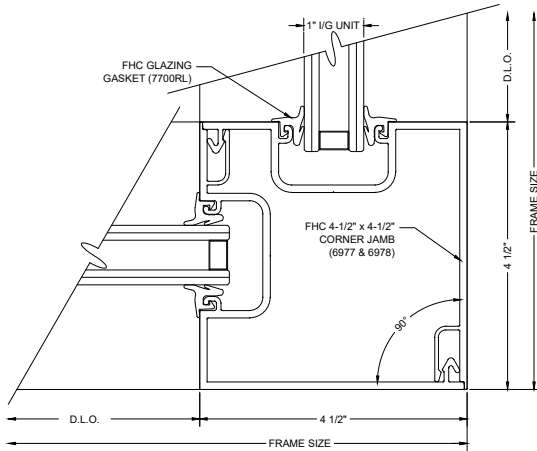

N7 90° CORNER JAMB

FHC 200 SERIES ALUM STOREFRONT (NON-CLAD)


SCALE: FULL

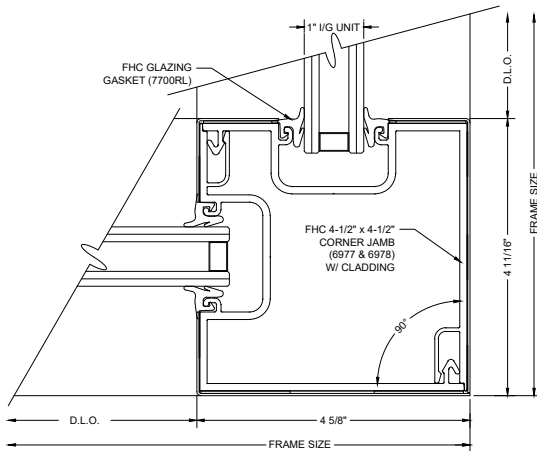

N10 90° CORNER JAMB

FHC 200 SERIES ALUM STOREFRONT (CLAD)


SCALE: FULL

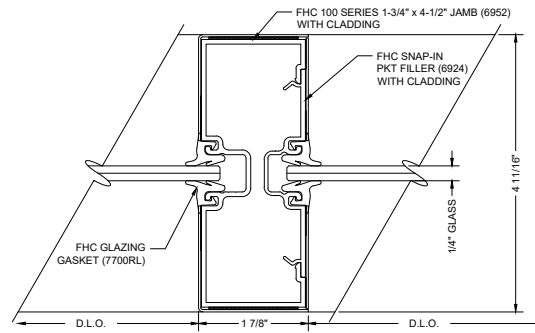

M4 INTERMEDIATE JAMB

FHC 100 SERIES ALUM STOREFRONT (CLAD)


SCALE: FULL

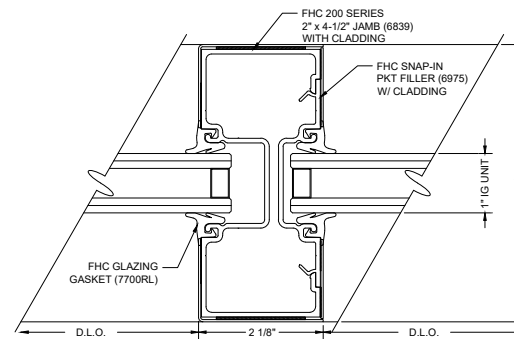

M10 INTERMEDIATE JAMB

FHC 200 SERIES ALUM STOREFRONT (CLAD)


SCALE: FULL

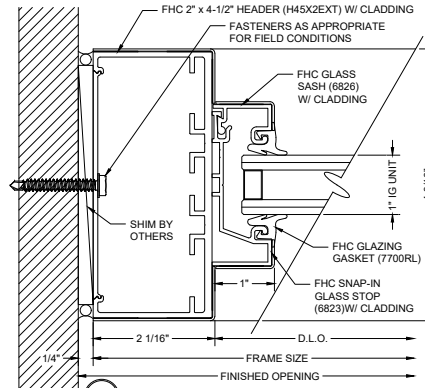

P10 JAMB @ TRANSOM

FHC 200 SERIES ALUM STOREFRONT (CLAD)


SCALE: FULL

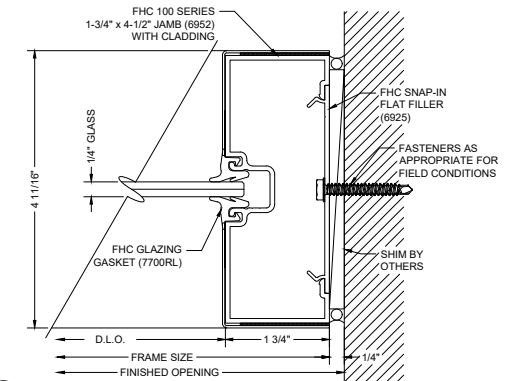

L4 SIDELITE JAMB @ WALL

FHC 100 SERIES ALUM STOREFRONT (CLAD)


SCALE: FULL

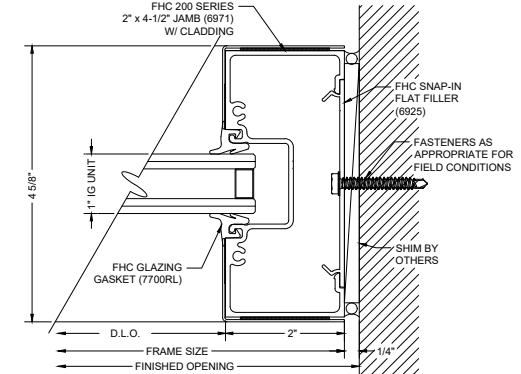

L10 SIDELITE JAMB @ WALL

FHC 200 SERIES ALUM STOREFRONT (CLAD)

SCALE: FULL

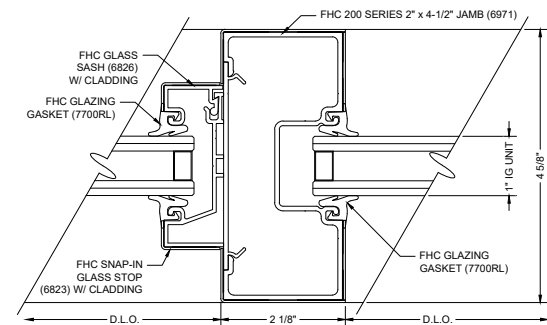

Q10 JAMB @ TRANSOM

FHC 200 SERIES ALUM STOREFRONT (CLAD)

SCALE: FULL

Architect:

Job Name:

Customer:

Drawn By:

Checked By:

Date:

Scale:

Project #:

Sheet No.

Phone:

Fax:

Contact:

Phone:

Fax:

Contact:

Phone:

Fax:


Contact:

Date:

Scale:

Project #:


Sheet No.

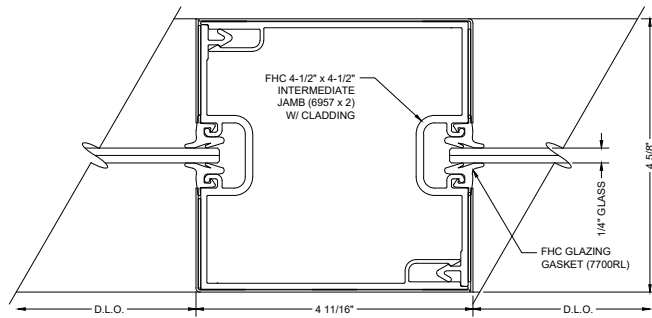

M30 INTERMEDIATE JAMB

FHC 100 SERIES ALUM STOREFRONT (CLAD)


SCALE: FULL

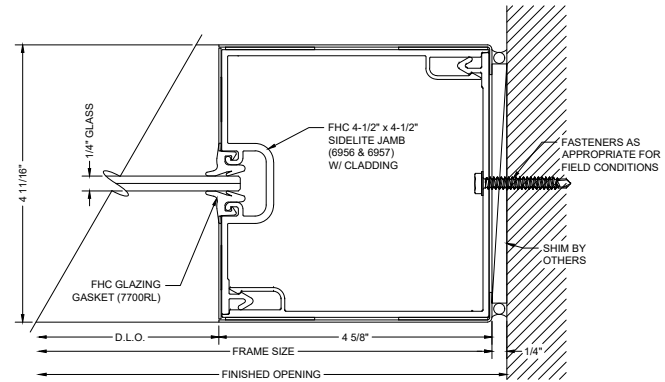

L30 SIDELITE JAMB @ WALL

FHC 100 SERIES ALUM STOREFRONT (CLAD)


SCALE: FULL

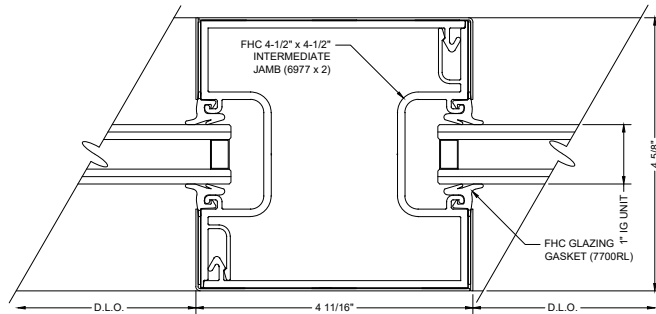

M36 INTERMEDIATE JAMB

FHC 200 SERIES ALUM STOREFRONT (CLAD)

SCALE: FULL

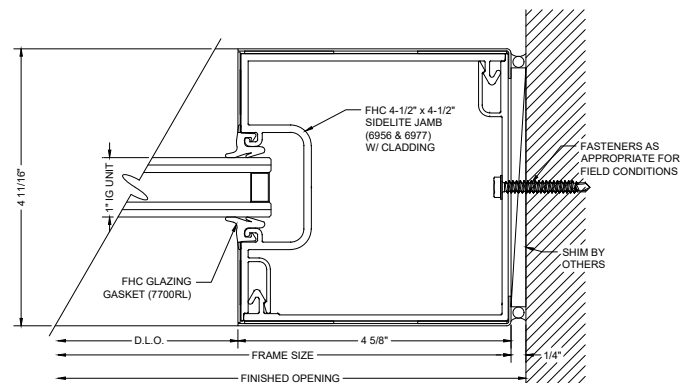

L36 SIDELITE JAMB @ WALL

FHC 200 SERIES ALUM STOREFRONT (CLAD)

SCALE: FULL

Architect:

Phone:

Fax:

Contact:

Job Name:

Phone:

Fax:

Contact:

Customer:

Phone:

Fax:

Contact:

Drawn By:

Checked By:

Date:

Scale:

Project #:

Sheet No.